
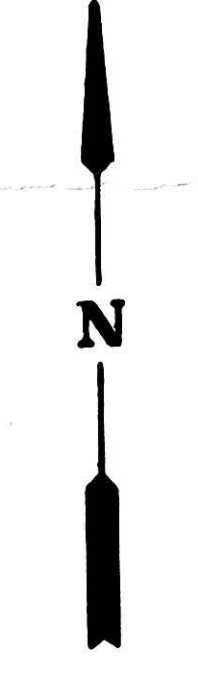


BEING PART OF: LOT 23; Connecticut Western Reserve School Lands
 SEC. 15
 QUAR. 1st
 T 9 N. R 7 W U.S.M.L.
 TWP. HARDY
 COUNTY HOLMES

THE COSHOCTON LAND SURVEYING SERVICE
 233 S. FOURTH ST. COSHOCTON, OHIO 43812
 PHONE: 614-622-4545

SURVEY FOR: Schwan's
 DATE: July 29, 1975
 SCALE: 1" = 100'

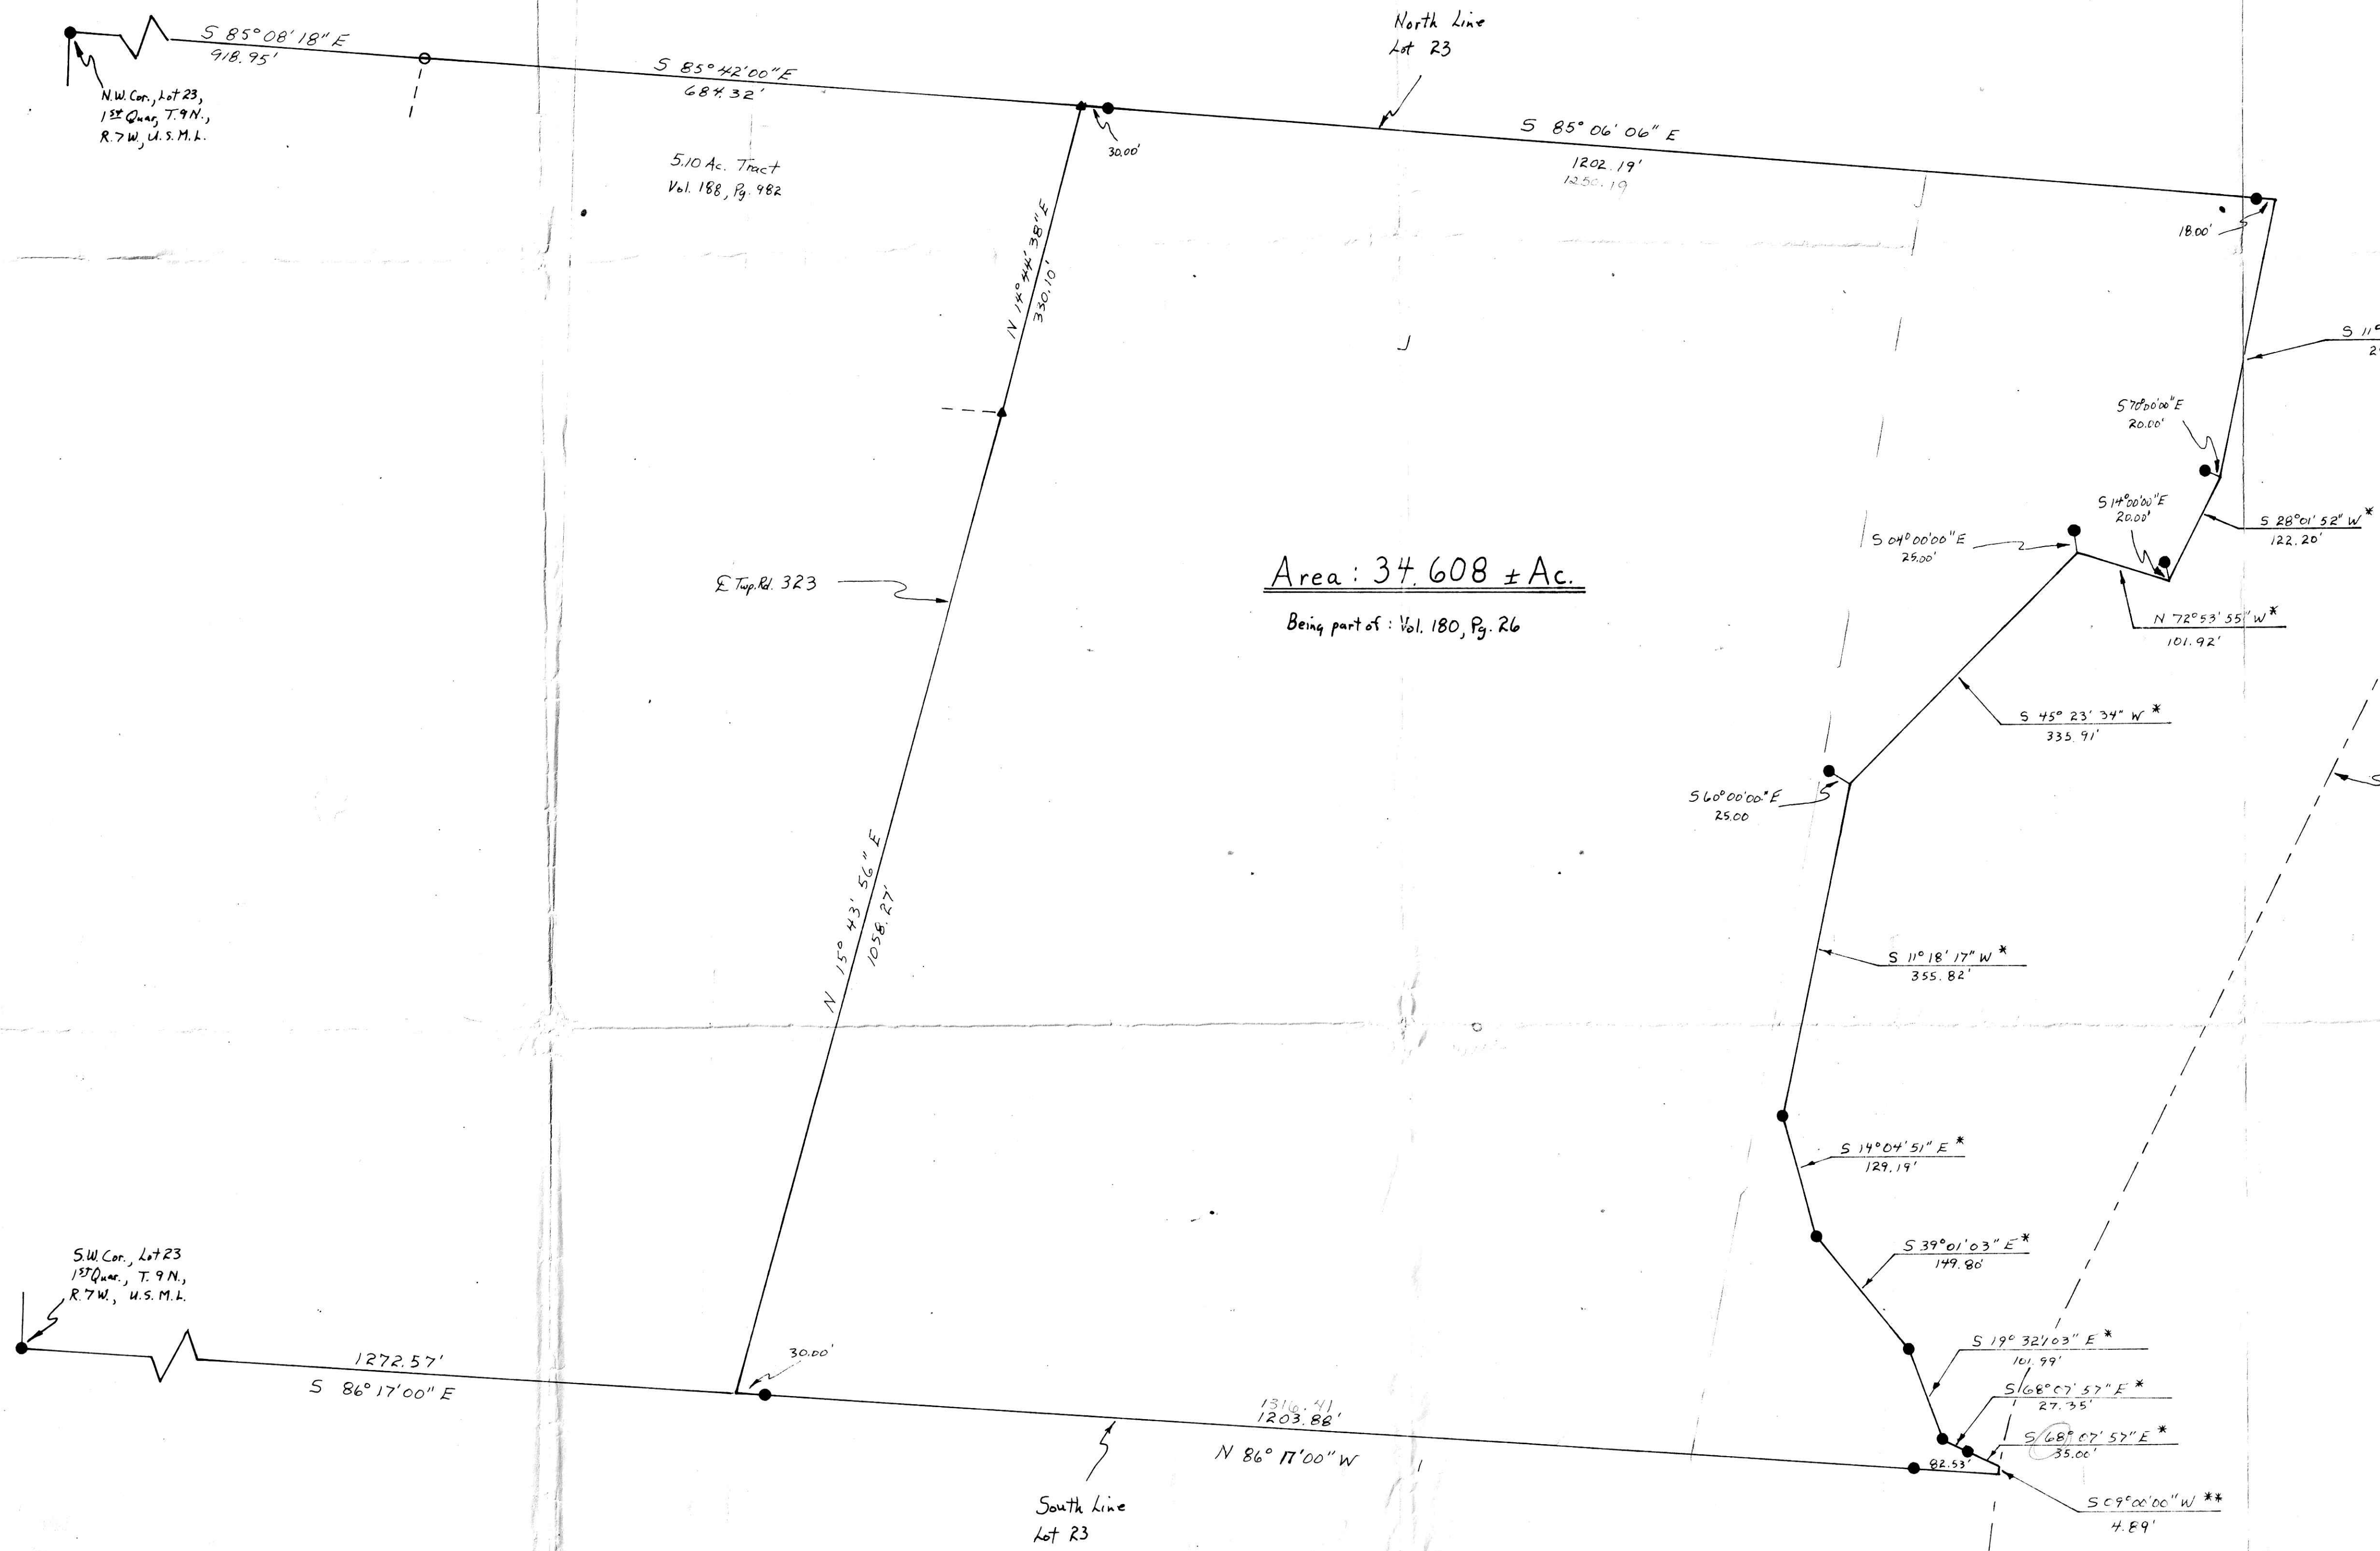

- - Found Iron Pin
- - Set Iron Pin
- ▲ - P.K. Nail Found

I HEREBY CERTIFY THE ABOVE PLAT TO BE CORRECT TO THE BEST OF MY KNOWLEDGE AND BELIEF.

Jim Smith
 REGISTERED SURVEYOR 5538
 REGISTERED ENGINEER 77405