


SURVEY FOR: Gene Hineberg
 DATE: August, 1976
 SCALE: 1" = 100'

THE COSHOCTON LAND SURVEYING SERVICE

COSHOCTON, OHIO 43812

233 S. FOURTH ST.

BEING PART OF:
 LOT 31
 SEC 31
 QUAR. 104
 T. 20N. R. 16W
 TOWNSHIP Washington
 COUNTY Holmes, Congress Lands North of the Old 7 Ranges

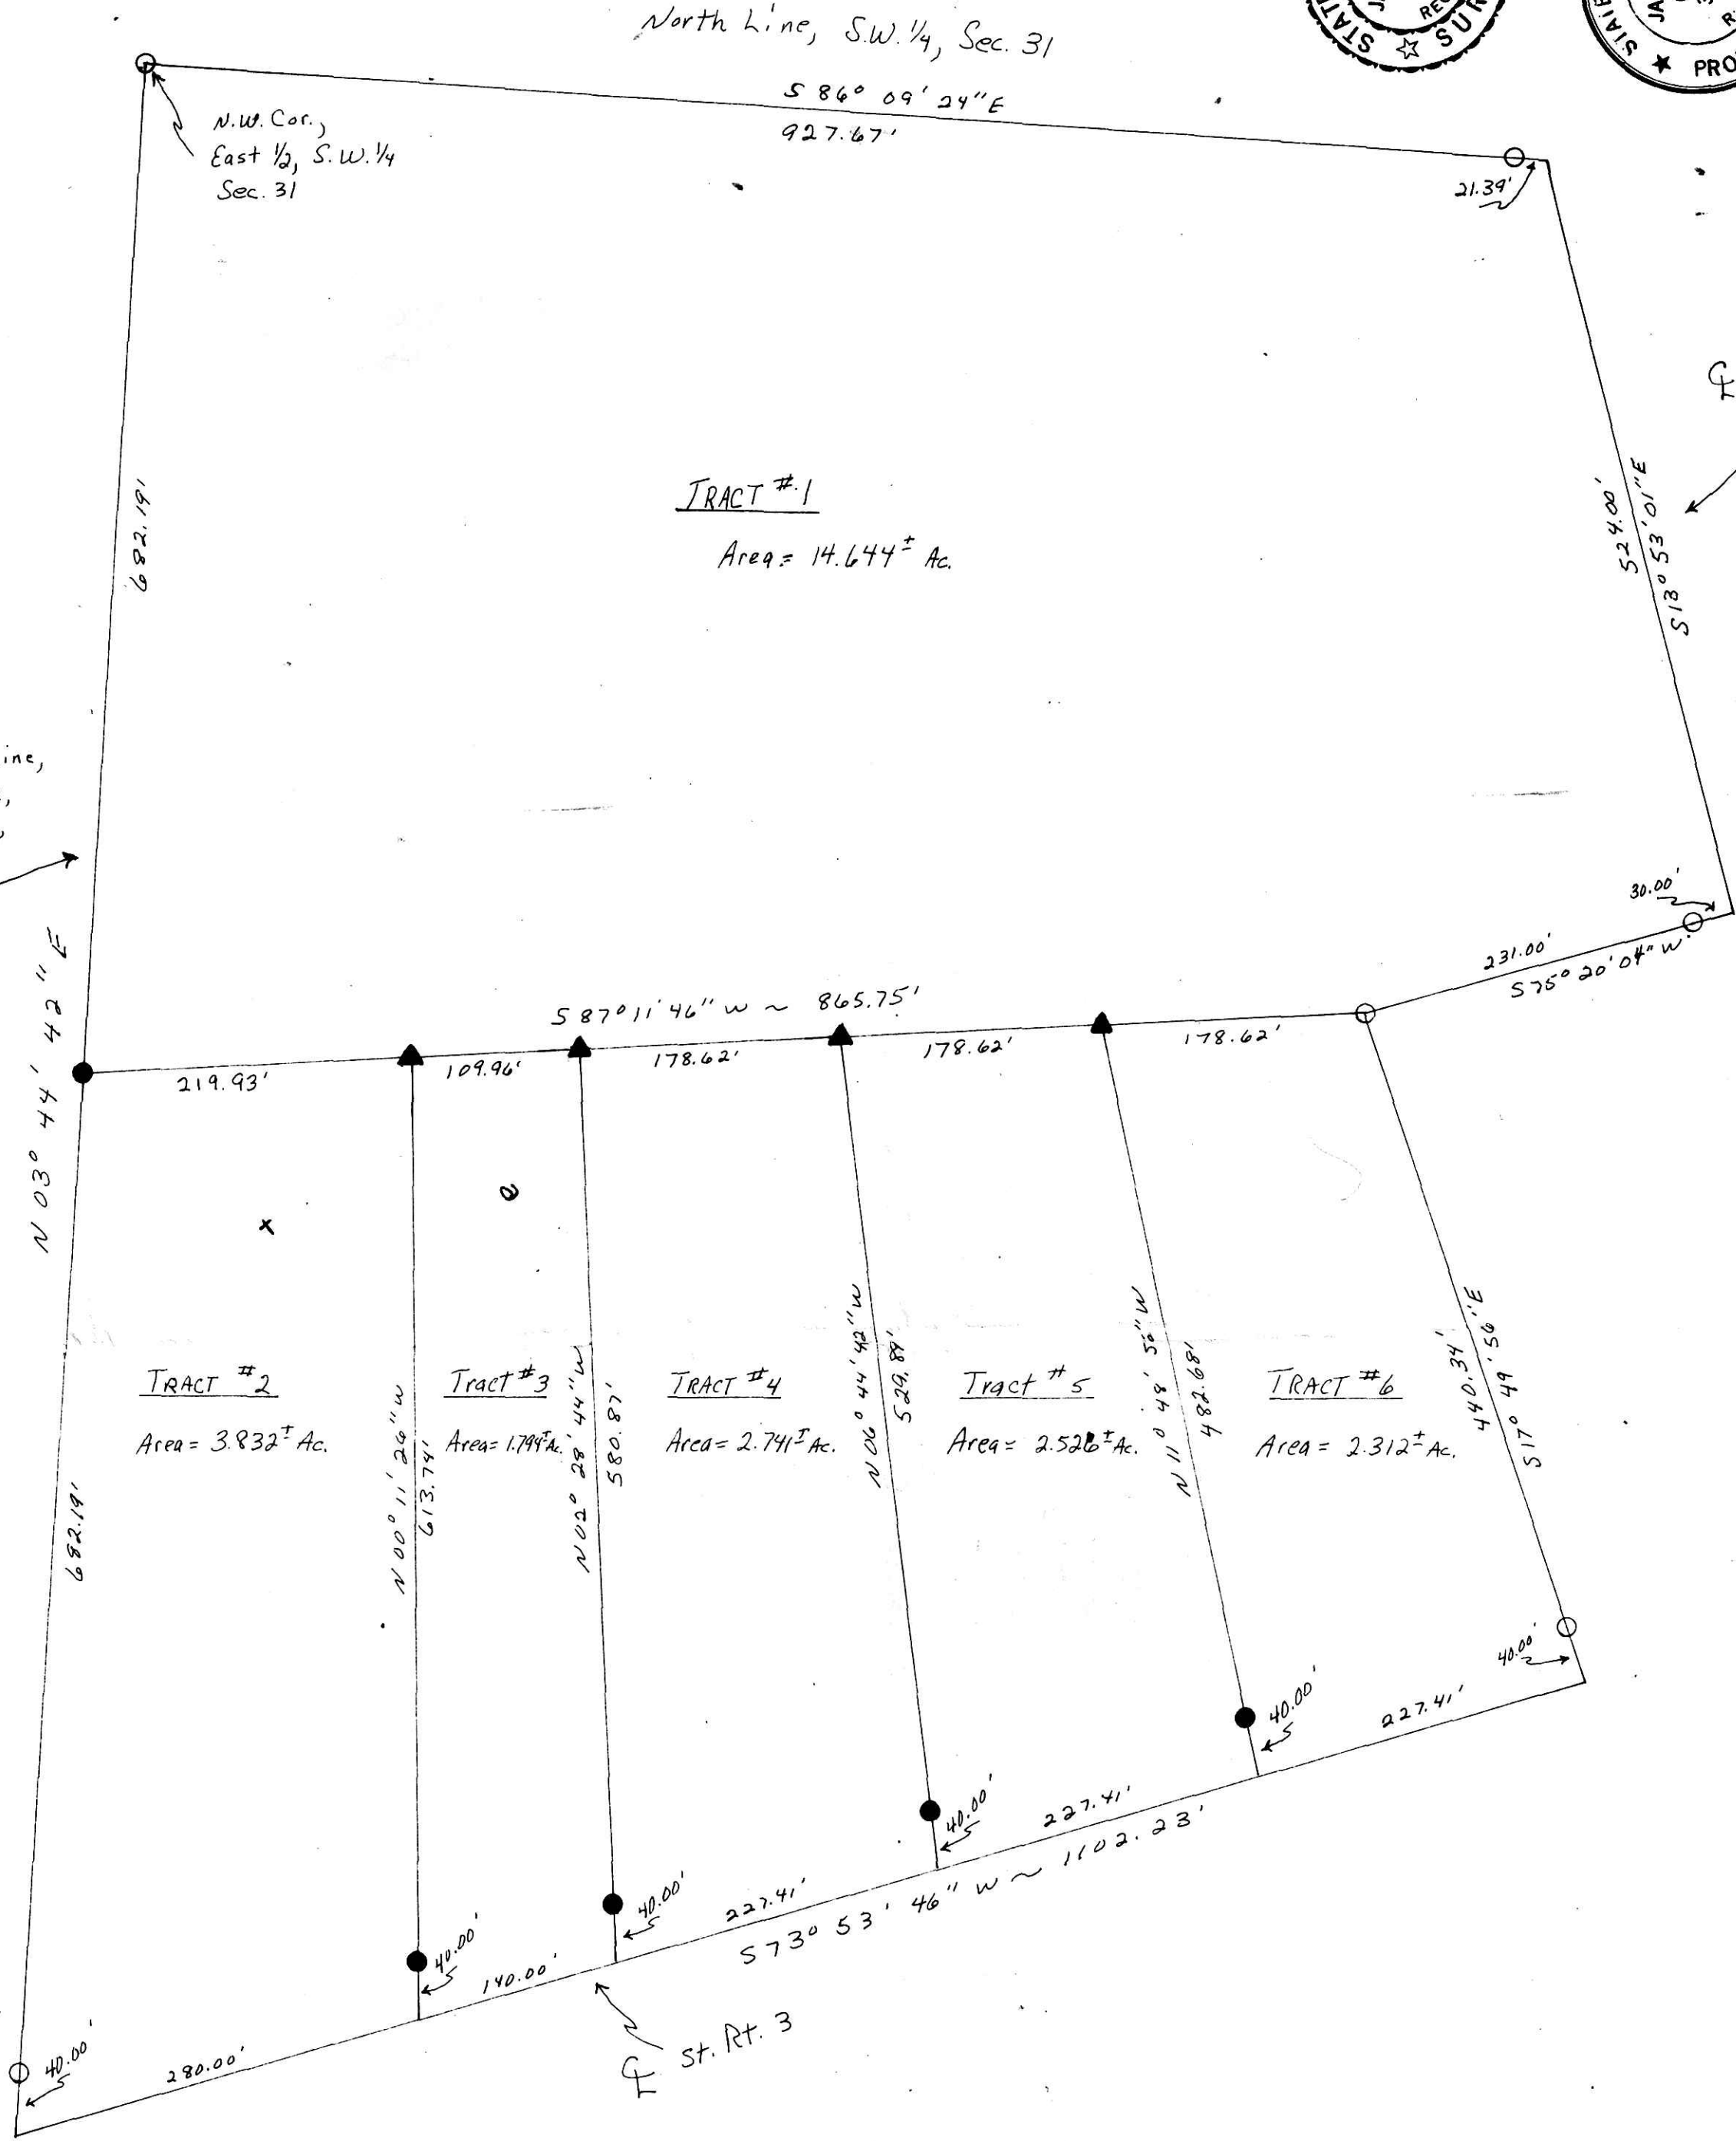

THE ABOVE 6 TRACTS COMPRISE
 27.849[±] Ac. CONVEYED TO GENE
 HINEBERG BY L.I.D.C.

- ~ Iron Pin found
- ~ Iron Pin Set
- ▲ ~ Steel fence post set



108769
 RECD Sept. 17-1976
 AT 2:20 O'CLOCK P.M.
 RECORDED Sept. 20-1976
 HOLMES CO. Plat VOL. 6 - PG. 116
 FEE: \$ 2.00
 Richard Gulte-RECORDER
 24 x 16 1/2 x 2

Deed Vol. 195 Page 612

I hereby certify the above plat to be correct to the best of my knowledge and belief.

THE COSHOCTON LAND SURVEYING SERVICE
 REGISTERED SURVEYOR
 REGISTERED ENGINEER 37405

