


PRAIRIE TOWNSHIP
 N.E. QTR. SEC. 5
 T-13N. R-13W.
 HOLMES COUNTY, OHIO

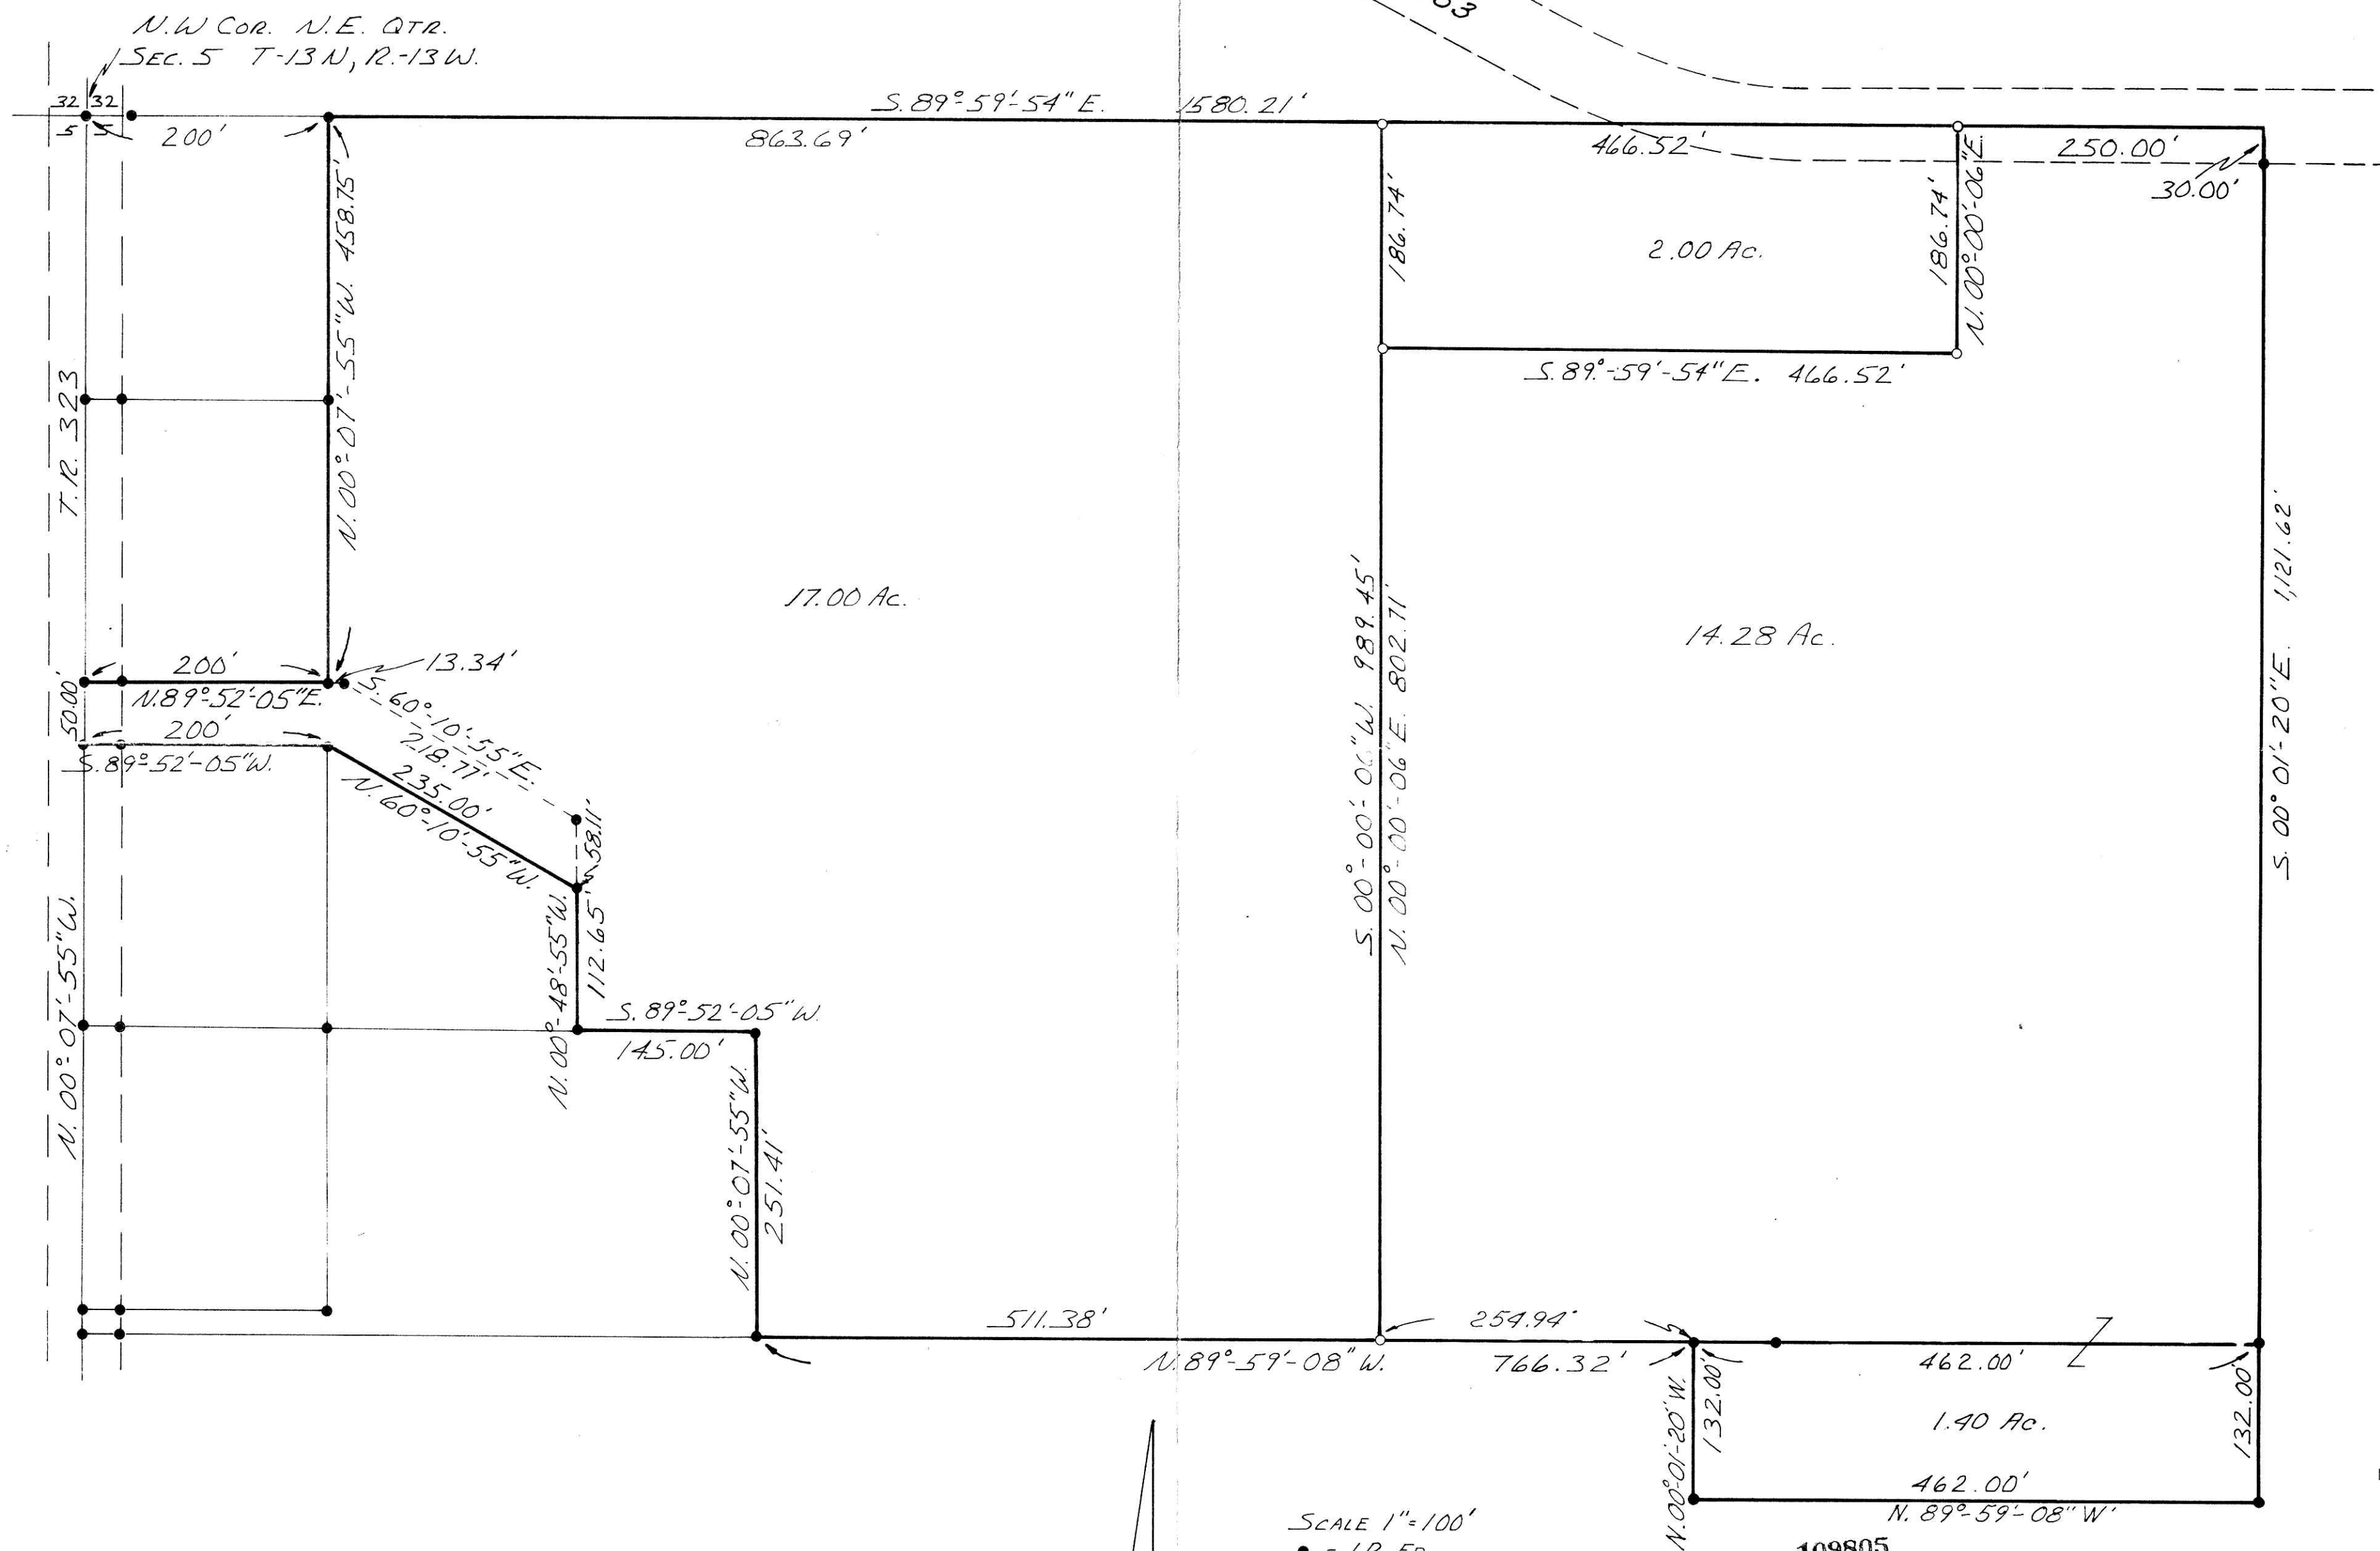

SCALE 1" = 100'
 • = I.P. FD.
 ○ = I.P. SET

PRINTED
 NOV 4 1976

SHAFER - JOHNSTON
 LICHTENWALTER, and ASSOC. Inc.

109805
 RECD. January 11, 1977
 AT 12 O'CLOCK P.M.
 RECORDED: January 11, 1977
 HOLMES CO. plus VOL. 6 PG. 124
 FEE: \$ 8.40
Richard J. McDaid RECORDER
 17 1/2 x 24 x 2 R. R. # 2

I CERTIFY THIS SURVEY AND PLAT TO BE
 CORRECT TO THE BEST OF MY KNOWLEDGE
OCTOBER, 1976
Richard J. McDaid
 RICHARD J. McDAID R.S. 5009

SW-1741
 SHAFER JOHNSTON
 LICHTENWALTER & ASSOCIATES INC.
 WOOSTER OHIO