


KNOX TWP.  
 LOT 5 AND S.E. PT. LOT 12  
 1ST QTR. T-9, R-9  
 HOLMES COUNTY, OHIO


P. 6-134

SCALE 1" = 200'  
 O = 1 P. SET.

GREENVILLE TREATY LINE

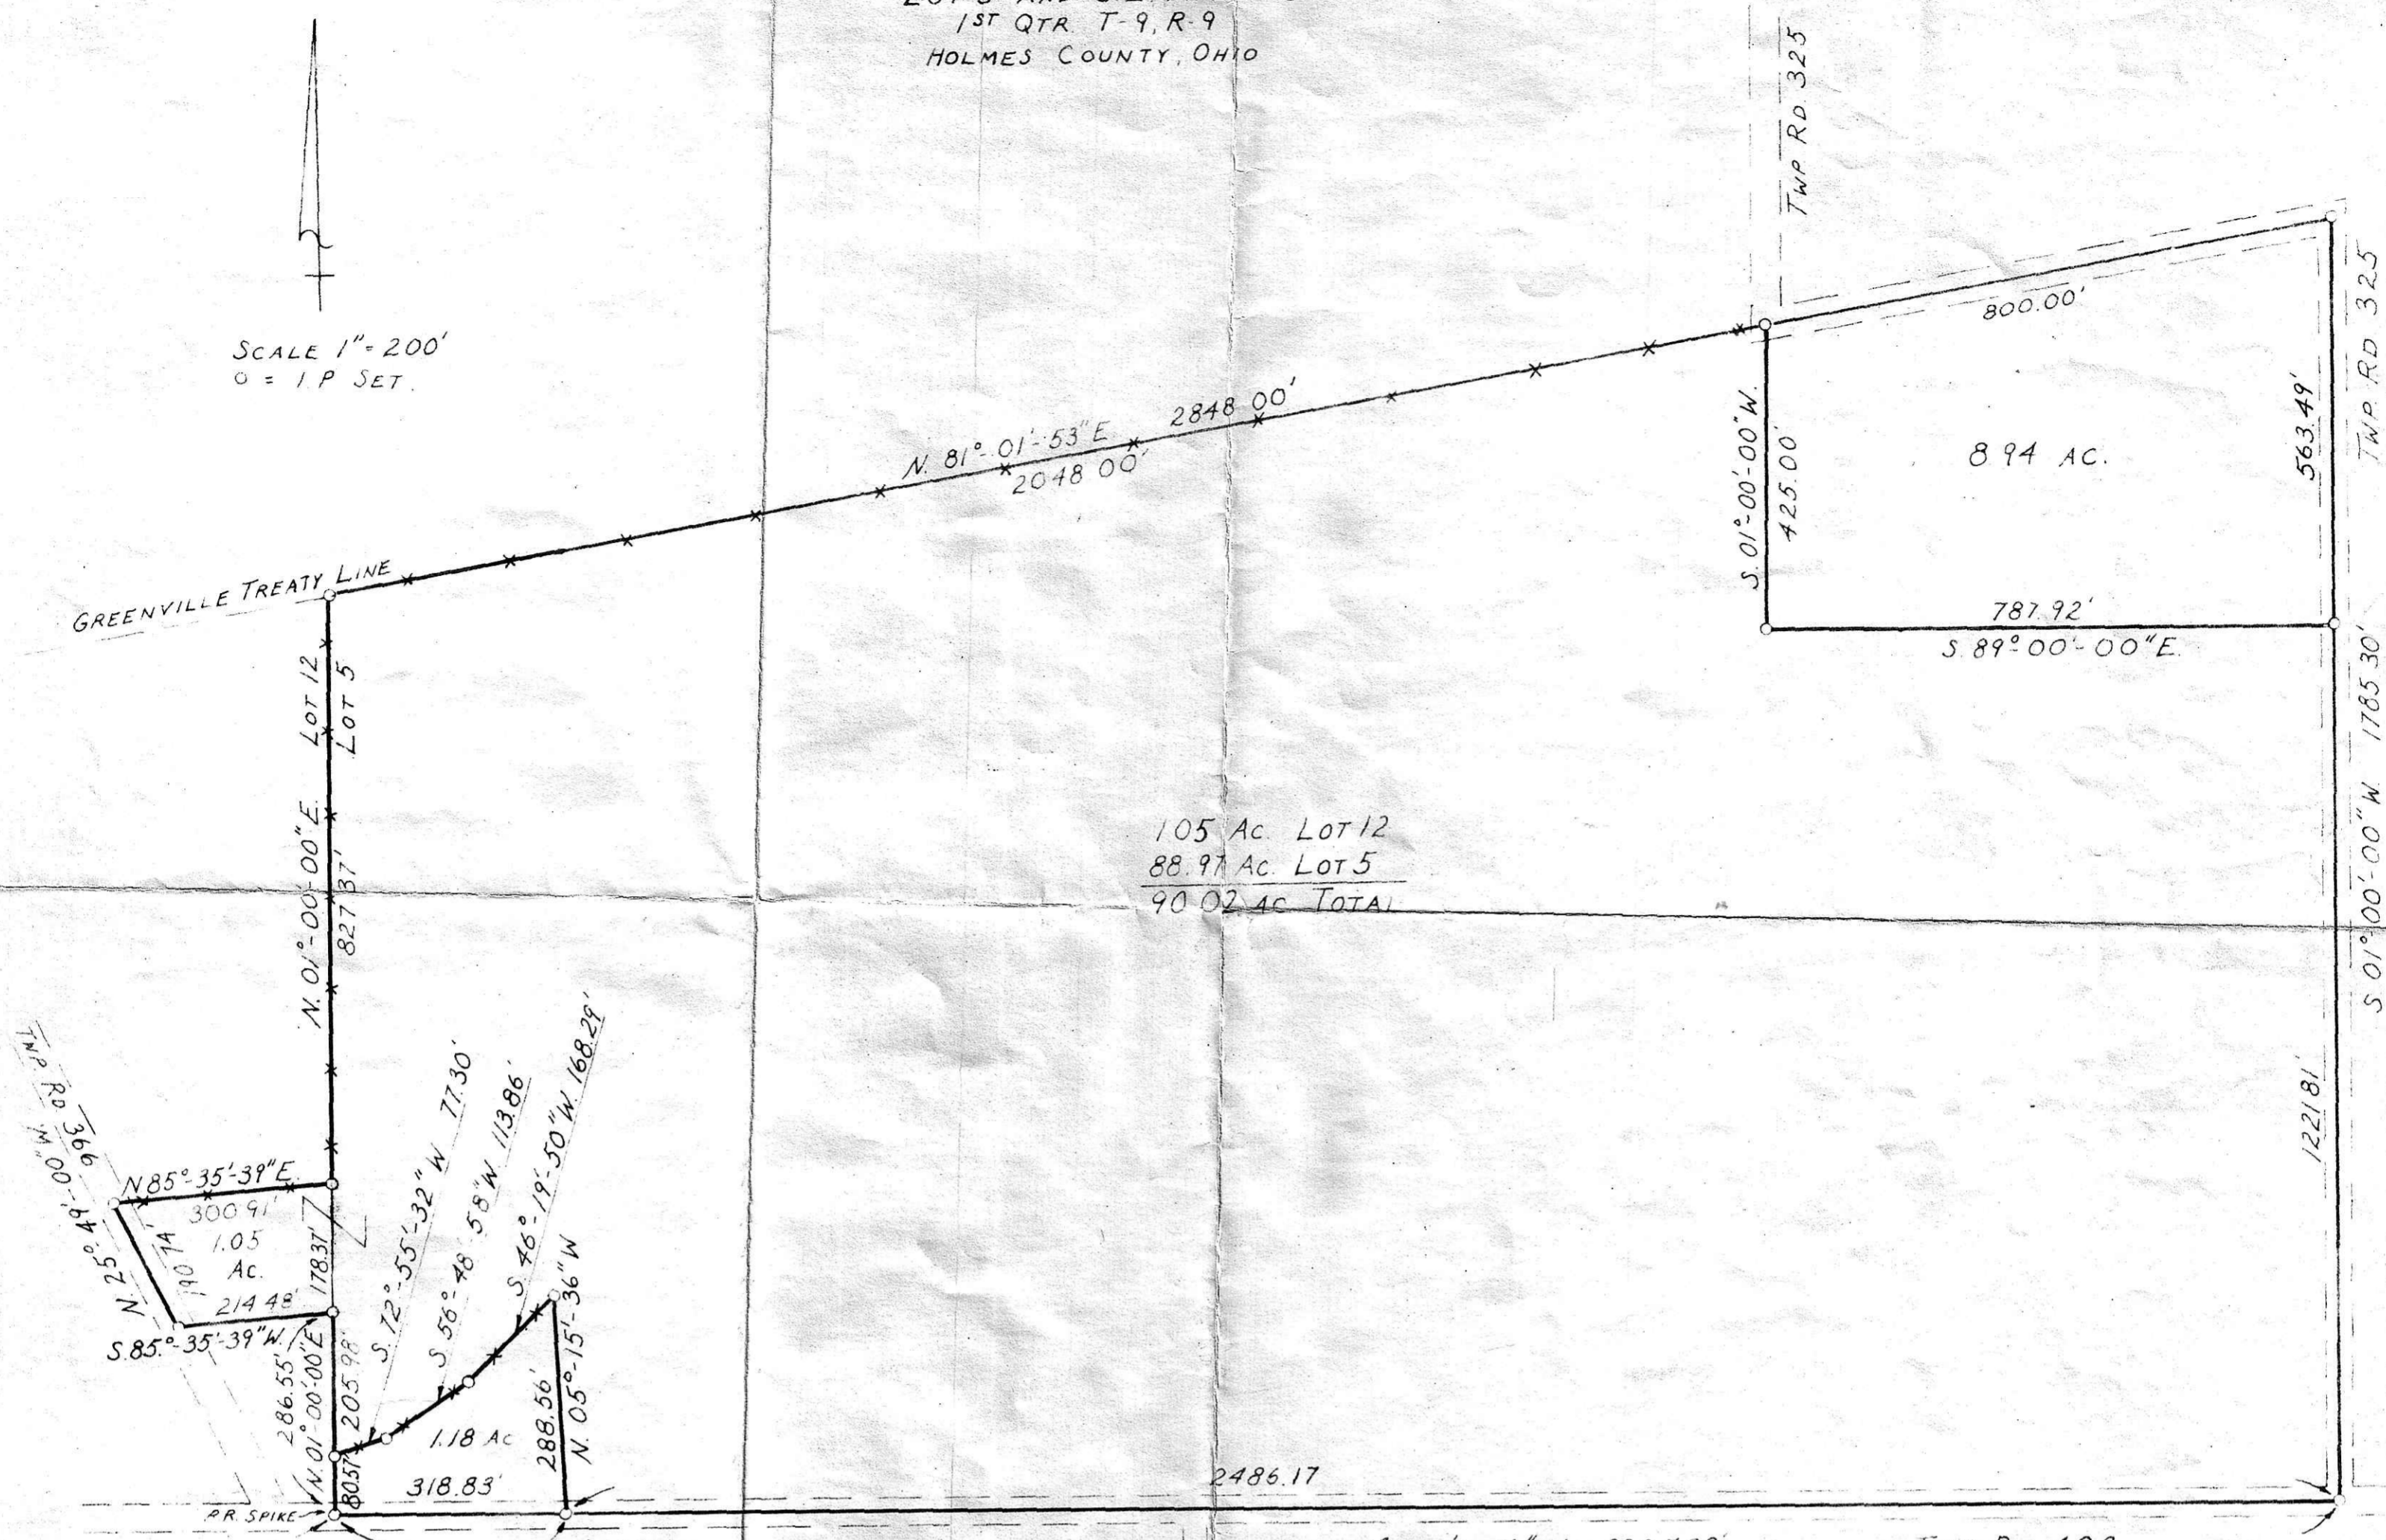

105 Ac. LOT 12  
 88.97 Ac. LOT 5  
 90.02 AC. TOTAL

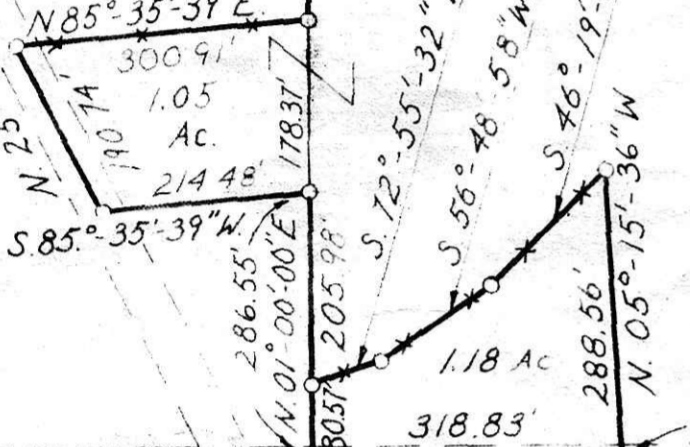

S.W. COR LOT 5  
 S.E. COR LOT 12

SW-1754  
 SHAEFFER, JOHNSTON  
 LICHTENWALTER & ASSOC. INC.  
 WOOSTER OHIO

100436

REC'D: April 18, 1977  
 AT 4:06 O'CLOCK P.M.  
 RECORDED: April 19, 1977  
 HOLMES COUNTY VOL. 4 PG. 134  
 FEE: \$5.<sup>10</sup>  
 Recorder  
 Deed Vol. 197 Page 637

I CERTIFY THIS SURVEY AND PLAT  
 TO BE CORRECT TO THE BEST OF  
 MY KNOWLEDGE. FEBRUARY 1977  
 REV. 2/8/77 RHM

Richard J. McDavid  
 RICHARD J. McDAID R.S. 5009