
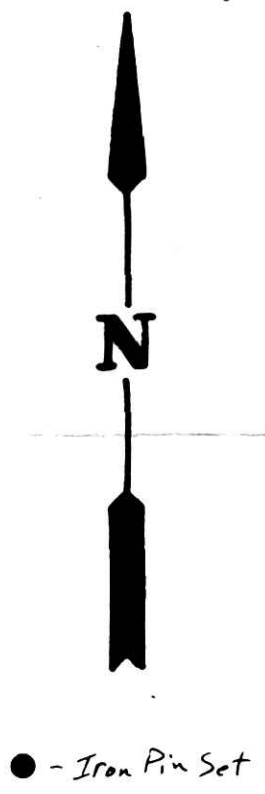


SURVEY FOR: Charles Wilkey
 DATE: April 4, 1977
 SCALE: 1" = 200'

THE COSHOCTON LAND SURVEYING SERVICE
 COSHOCTON, OHIO 43812
 233 S. FOURTH ST.

BEING PART OF:
 LOT 2
 SEC. 16
 QUAR. 2nd
 T. 17 N. R. 14 W. Congress Lands North of the Old Seven Ranges
 TOWNSHIP Ripley
 COUNTY Holmes

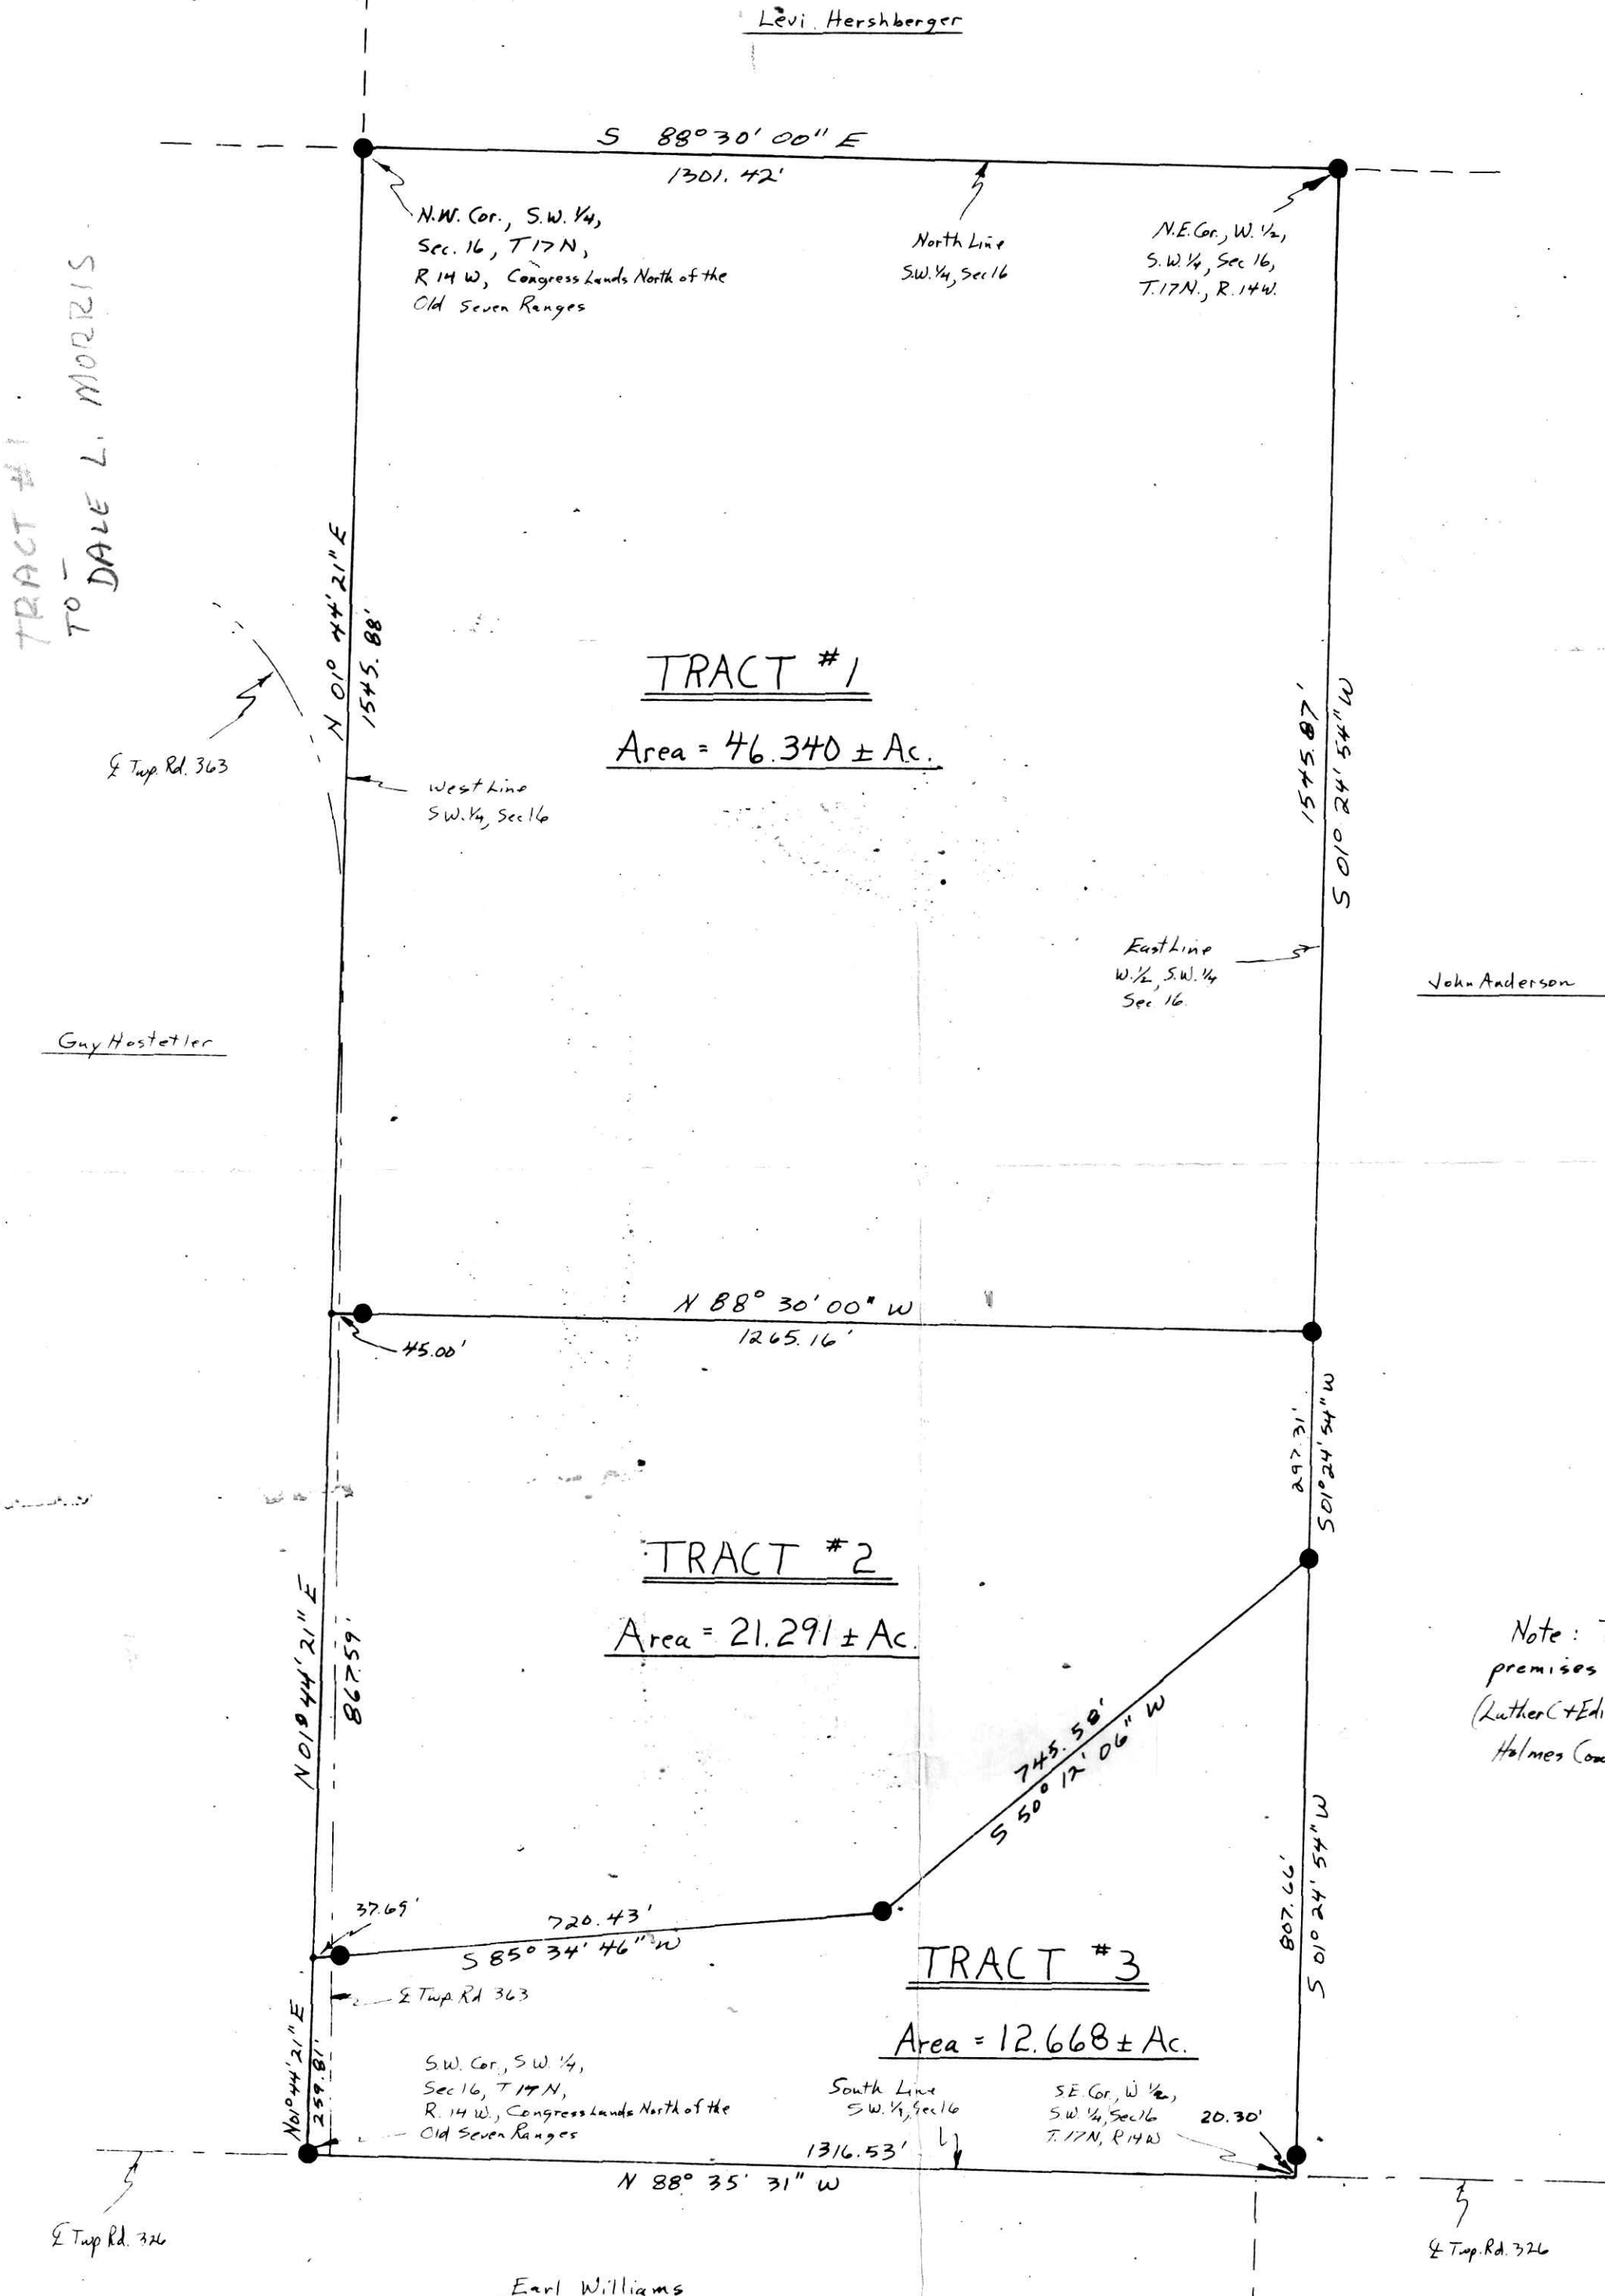

Note: Tracts 1, 2, & 3 are the same premises as Vol. 164, Pg. 536 (Ruth C. & Edith I. Hothorn to Charles Wilkey) Holmes County Records

101230

REC'D: July 6, 1977
 AT: 4:25 O'CLOCK P.M.
 RECORDED: July 7, 1977
 HOLMES CO. Plat VOL. 6 PG. 142
 FEE: \$ 7.00
Richard Shaver RECORDER
 101st 21 1/2 St.
 Deed Vol. 198 Pg. 610
 APPROVED BY
 TAX MAP OFFICE
 Date 4-7-77 JMW
 Closure & Ac. OK.

I hereby certify the above plat to be correct to the best of my knowledge and belief.

THE COSHOCTON LAND SURVEYING SERVICE
Charles Wilkey
 REGISTERED SURVEYOR 5771
 REGISTERED ENGINEER 37465