
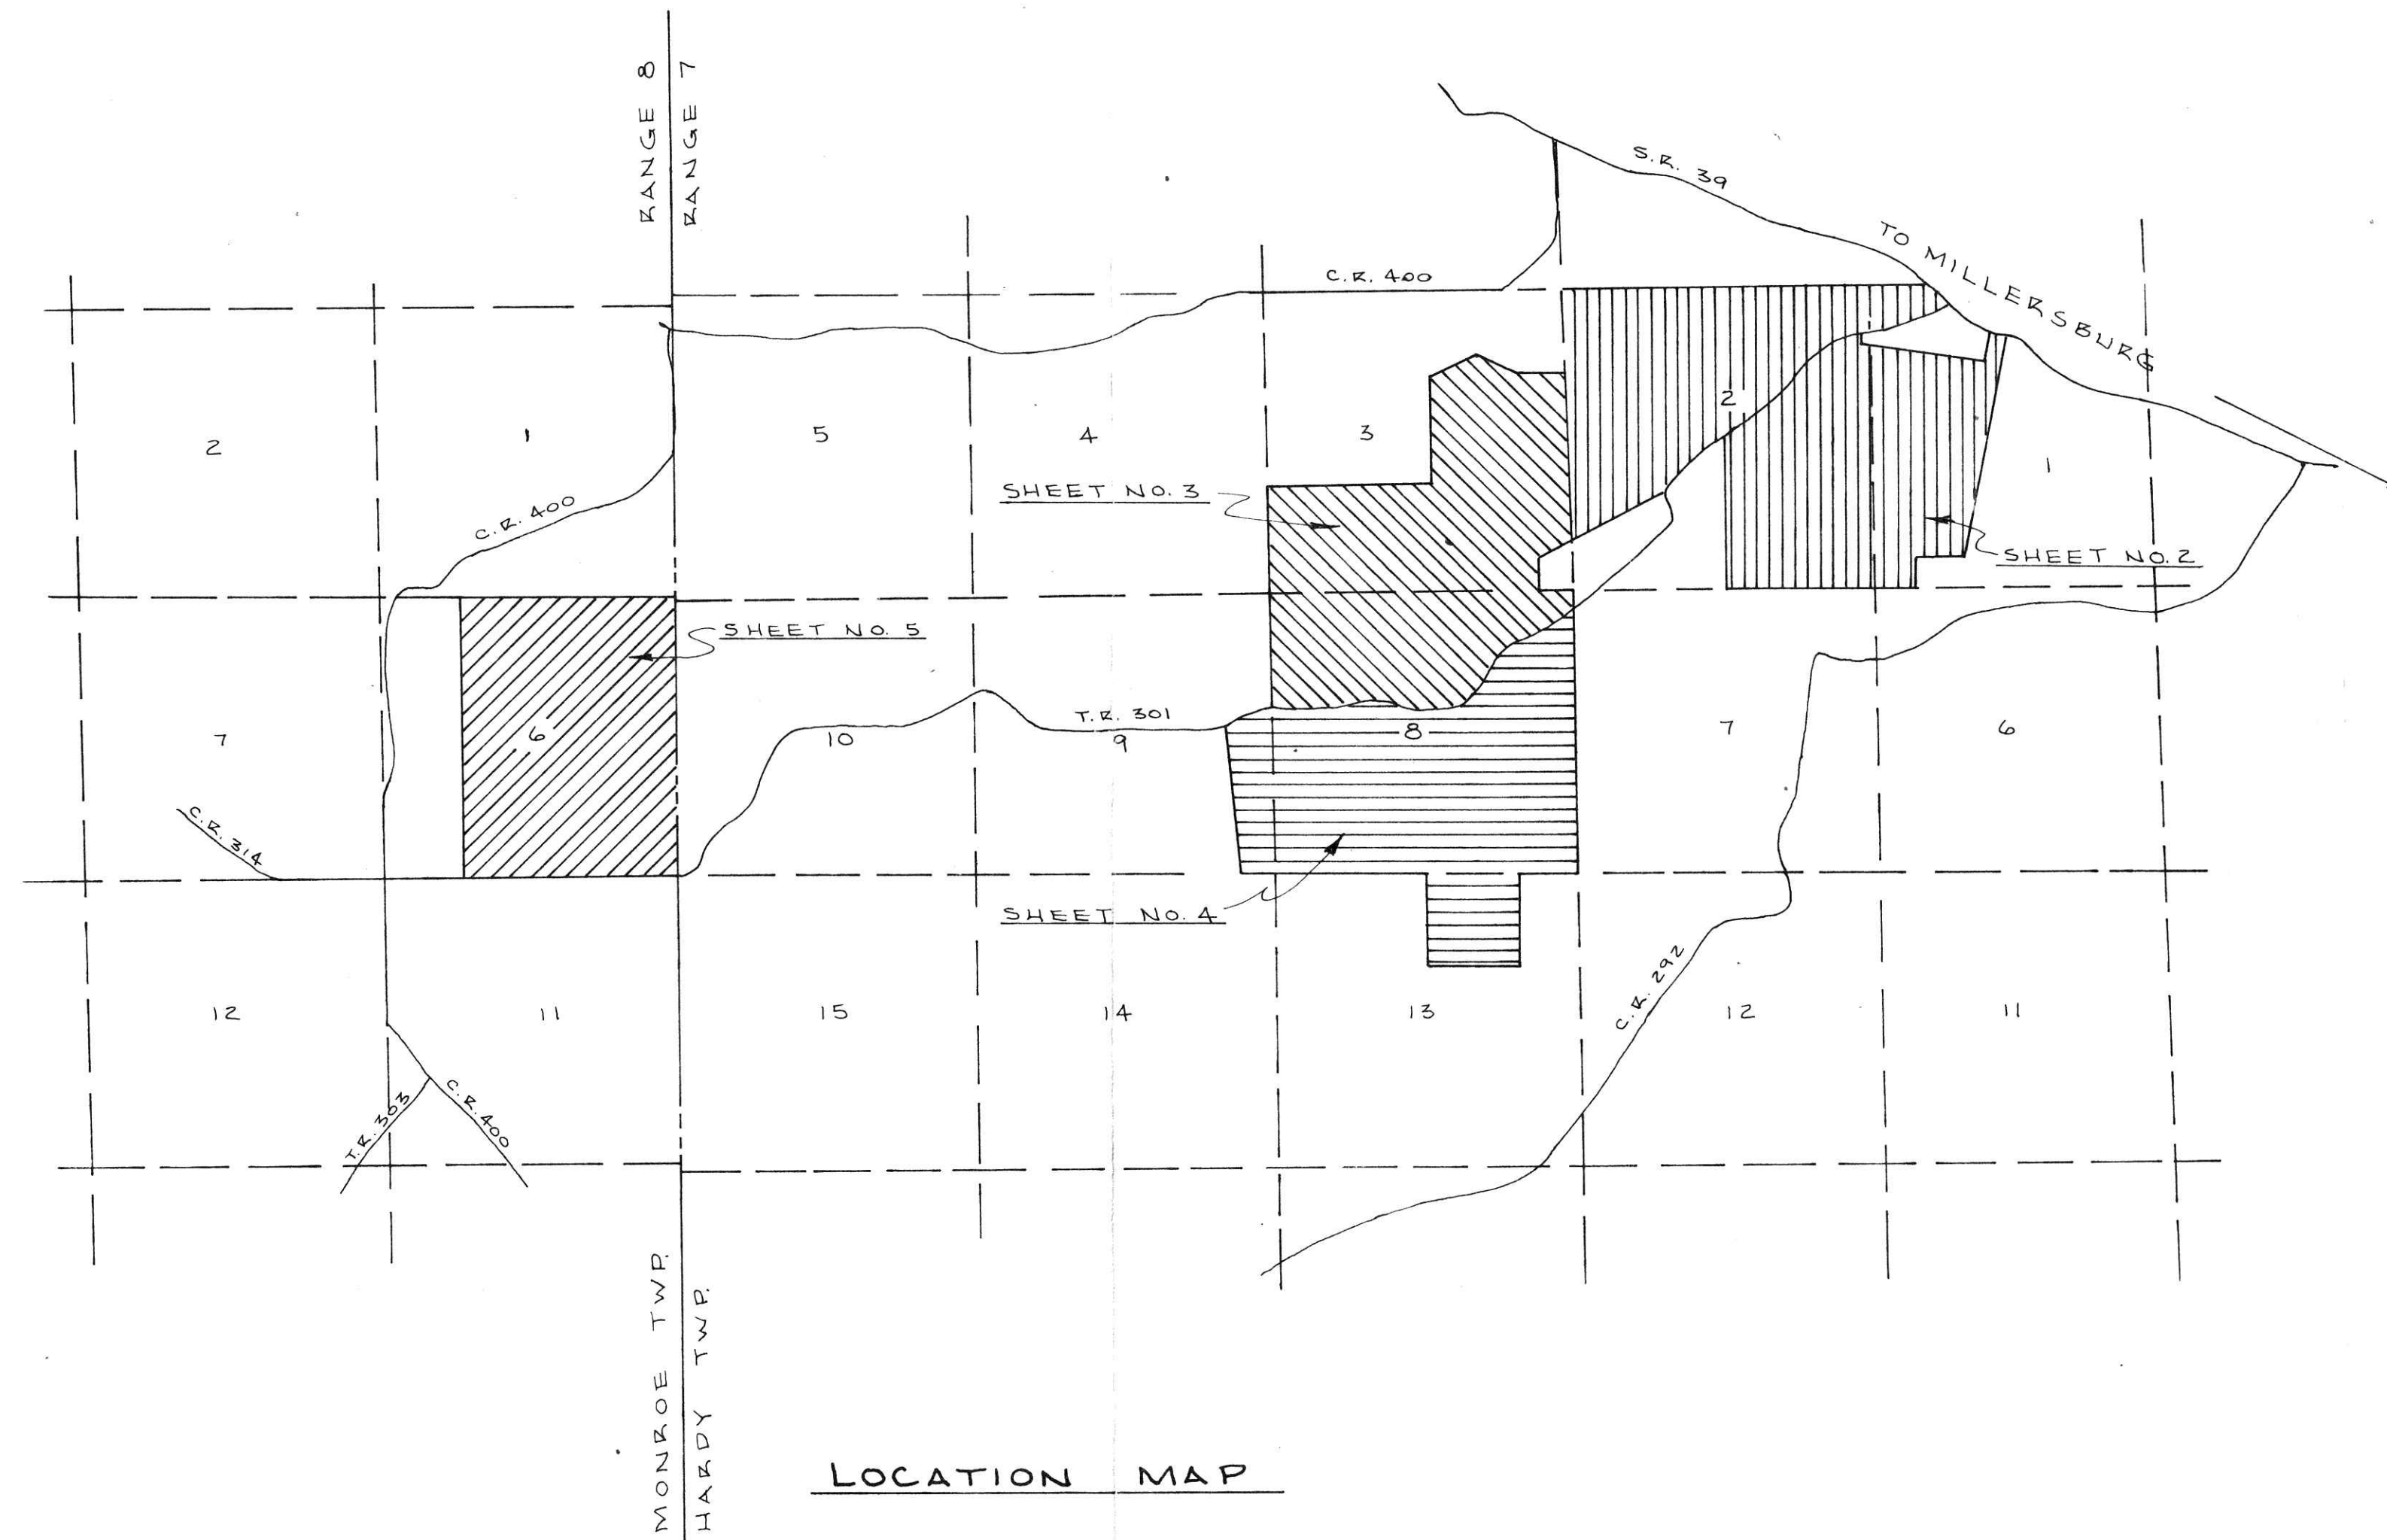


# PLAT OF SURVEY VIRGIL E. SHREINER LANDS

HARDY & MONROE TOWNSHIPS  
HOLMES COUNTY, OHIO

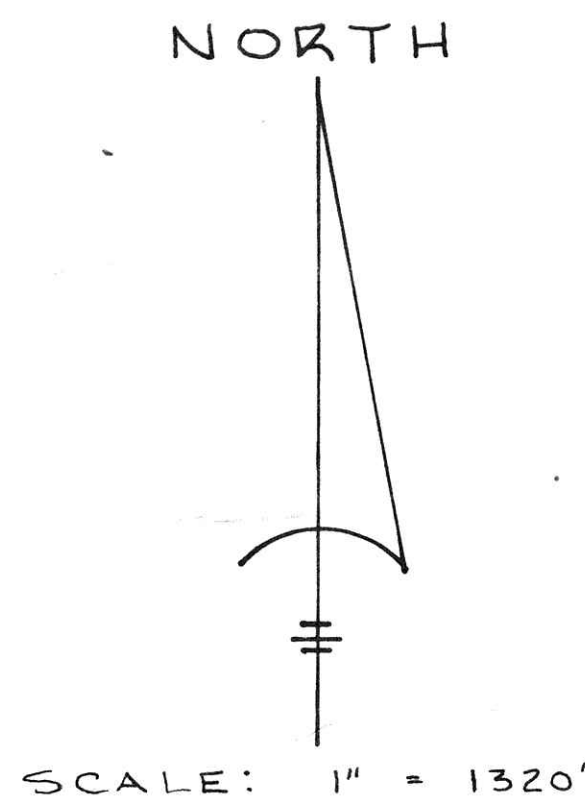

*Richard J. Miller*  
REGISTERED SURVEYOR NO. 4978

*Richard J. Miller*  
REGISTERED SURVEYOR NO. 5691

DECEMBER 6, 1976

**GRINDLE AND BENDER**  
ARCHITECTURE-ENGINEERING-SURVEYING  
ASHLAND, OHIO 44805

111876  
RECTD August 26, 1977  
AT 1:06 O'CLOCK P.M.  
RECORDED August 26, 1977  
HOLMES CO. Plat VOL. 6, pg. 143  
FEE: \$13.<sup>44</sup>  
Richard J. Miller RECORDER  
21 X 32 X 2

SHEET 1 of 5