



BERLIN TOWNSHIP  
SECTION 6 - S.W. QTR.  
T-9N R-5W  
HOLMES COUNTY, OHIO

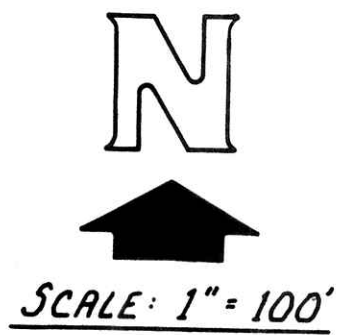

- I.P. FOUND
- I.P. SET
- CRN. STN. FOUND

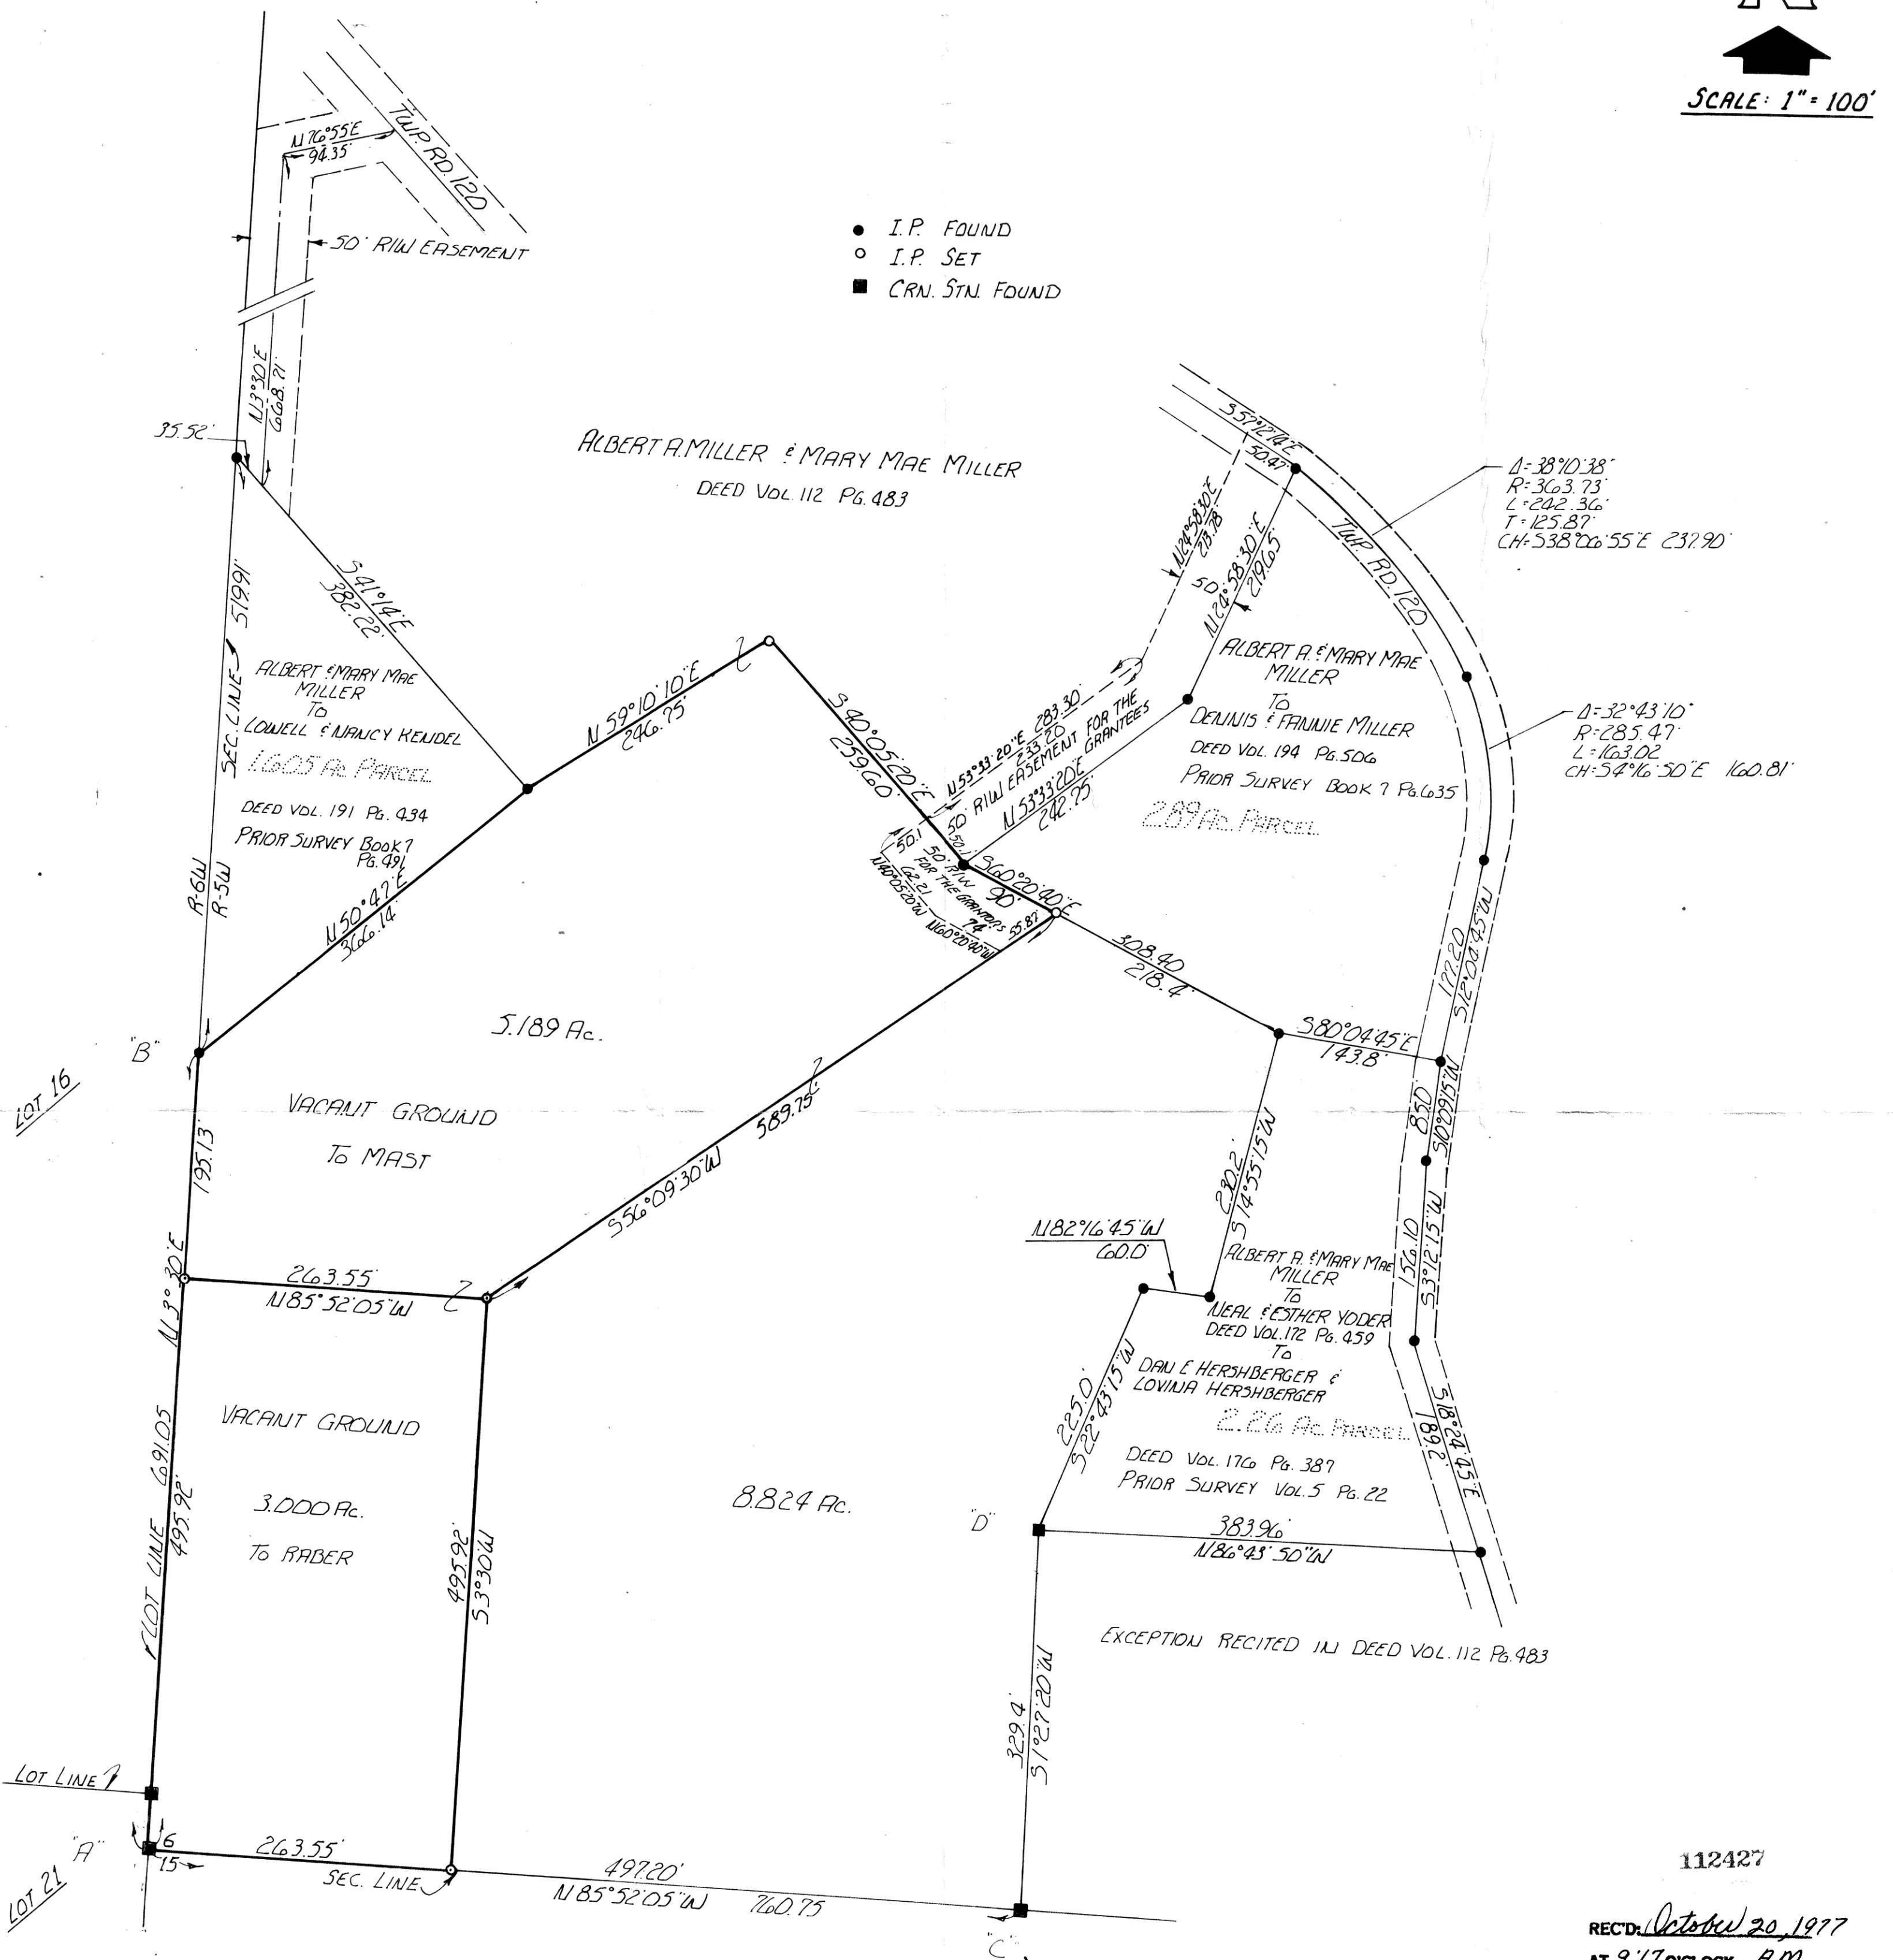

112427  
 REC'D: October 20, 1977  
 AT 9:17 O'CLOCK A.M.  
 RECORDED: October 20, 1977  
 HOLMES CO. Plat VOL. 6 PG. 152  
 FEE: \$ 7.<sup>82</sup>  
 Richard Haven RECORDER  
 17823X 2  
 Deed Vol. 200-Pg. 102, 104, 106

Note:  
 LINE AB SHOWN IN BOOK 7 PG. 491 OF PLATS IS IN ERROR DUE TO FIELD NOTE REDUCTION.  
 LINES AC & CD SHOWN IN BOOK 5 PG. 22 AND BOOK 7 PG. 635 OF PLATS SHOWN AS  
 TAKEN FROM EXCEPTION RECITED IN DEED VOL. 112 PG. 483  
 MEASUREMENTS SHOWN ON THIS SURVEY PLAT ARE ACTUAL FIELD MEASUREMENTS  
 MADE IN SEP. 1977 BY THE UNDERSIGNED.

I CERTIFY THIS SURVEY TO BE CORRECT  
 TO THE BEST OF MY KNOWLEDGE.  
 SEP. 16<sup>th</sup> 1977  
 RAY W. GASBARRE P.S. 4153  
 R.W. GASBARRE & ASSOC. INC.  
 P.O. BOX 44  
 WOODSTER, OHIO 44691