


PRAIRIE TOWNSHIP  
 N.E. QTR. SEC. 5  
 T-13N. R-13W.  
 HOLMES COUNTY, OHIO

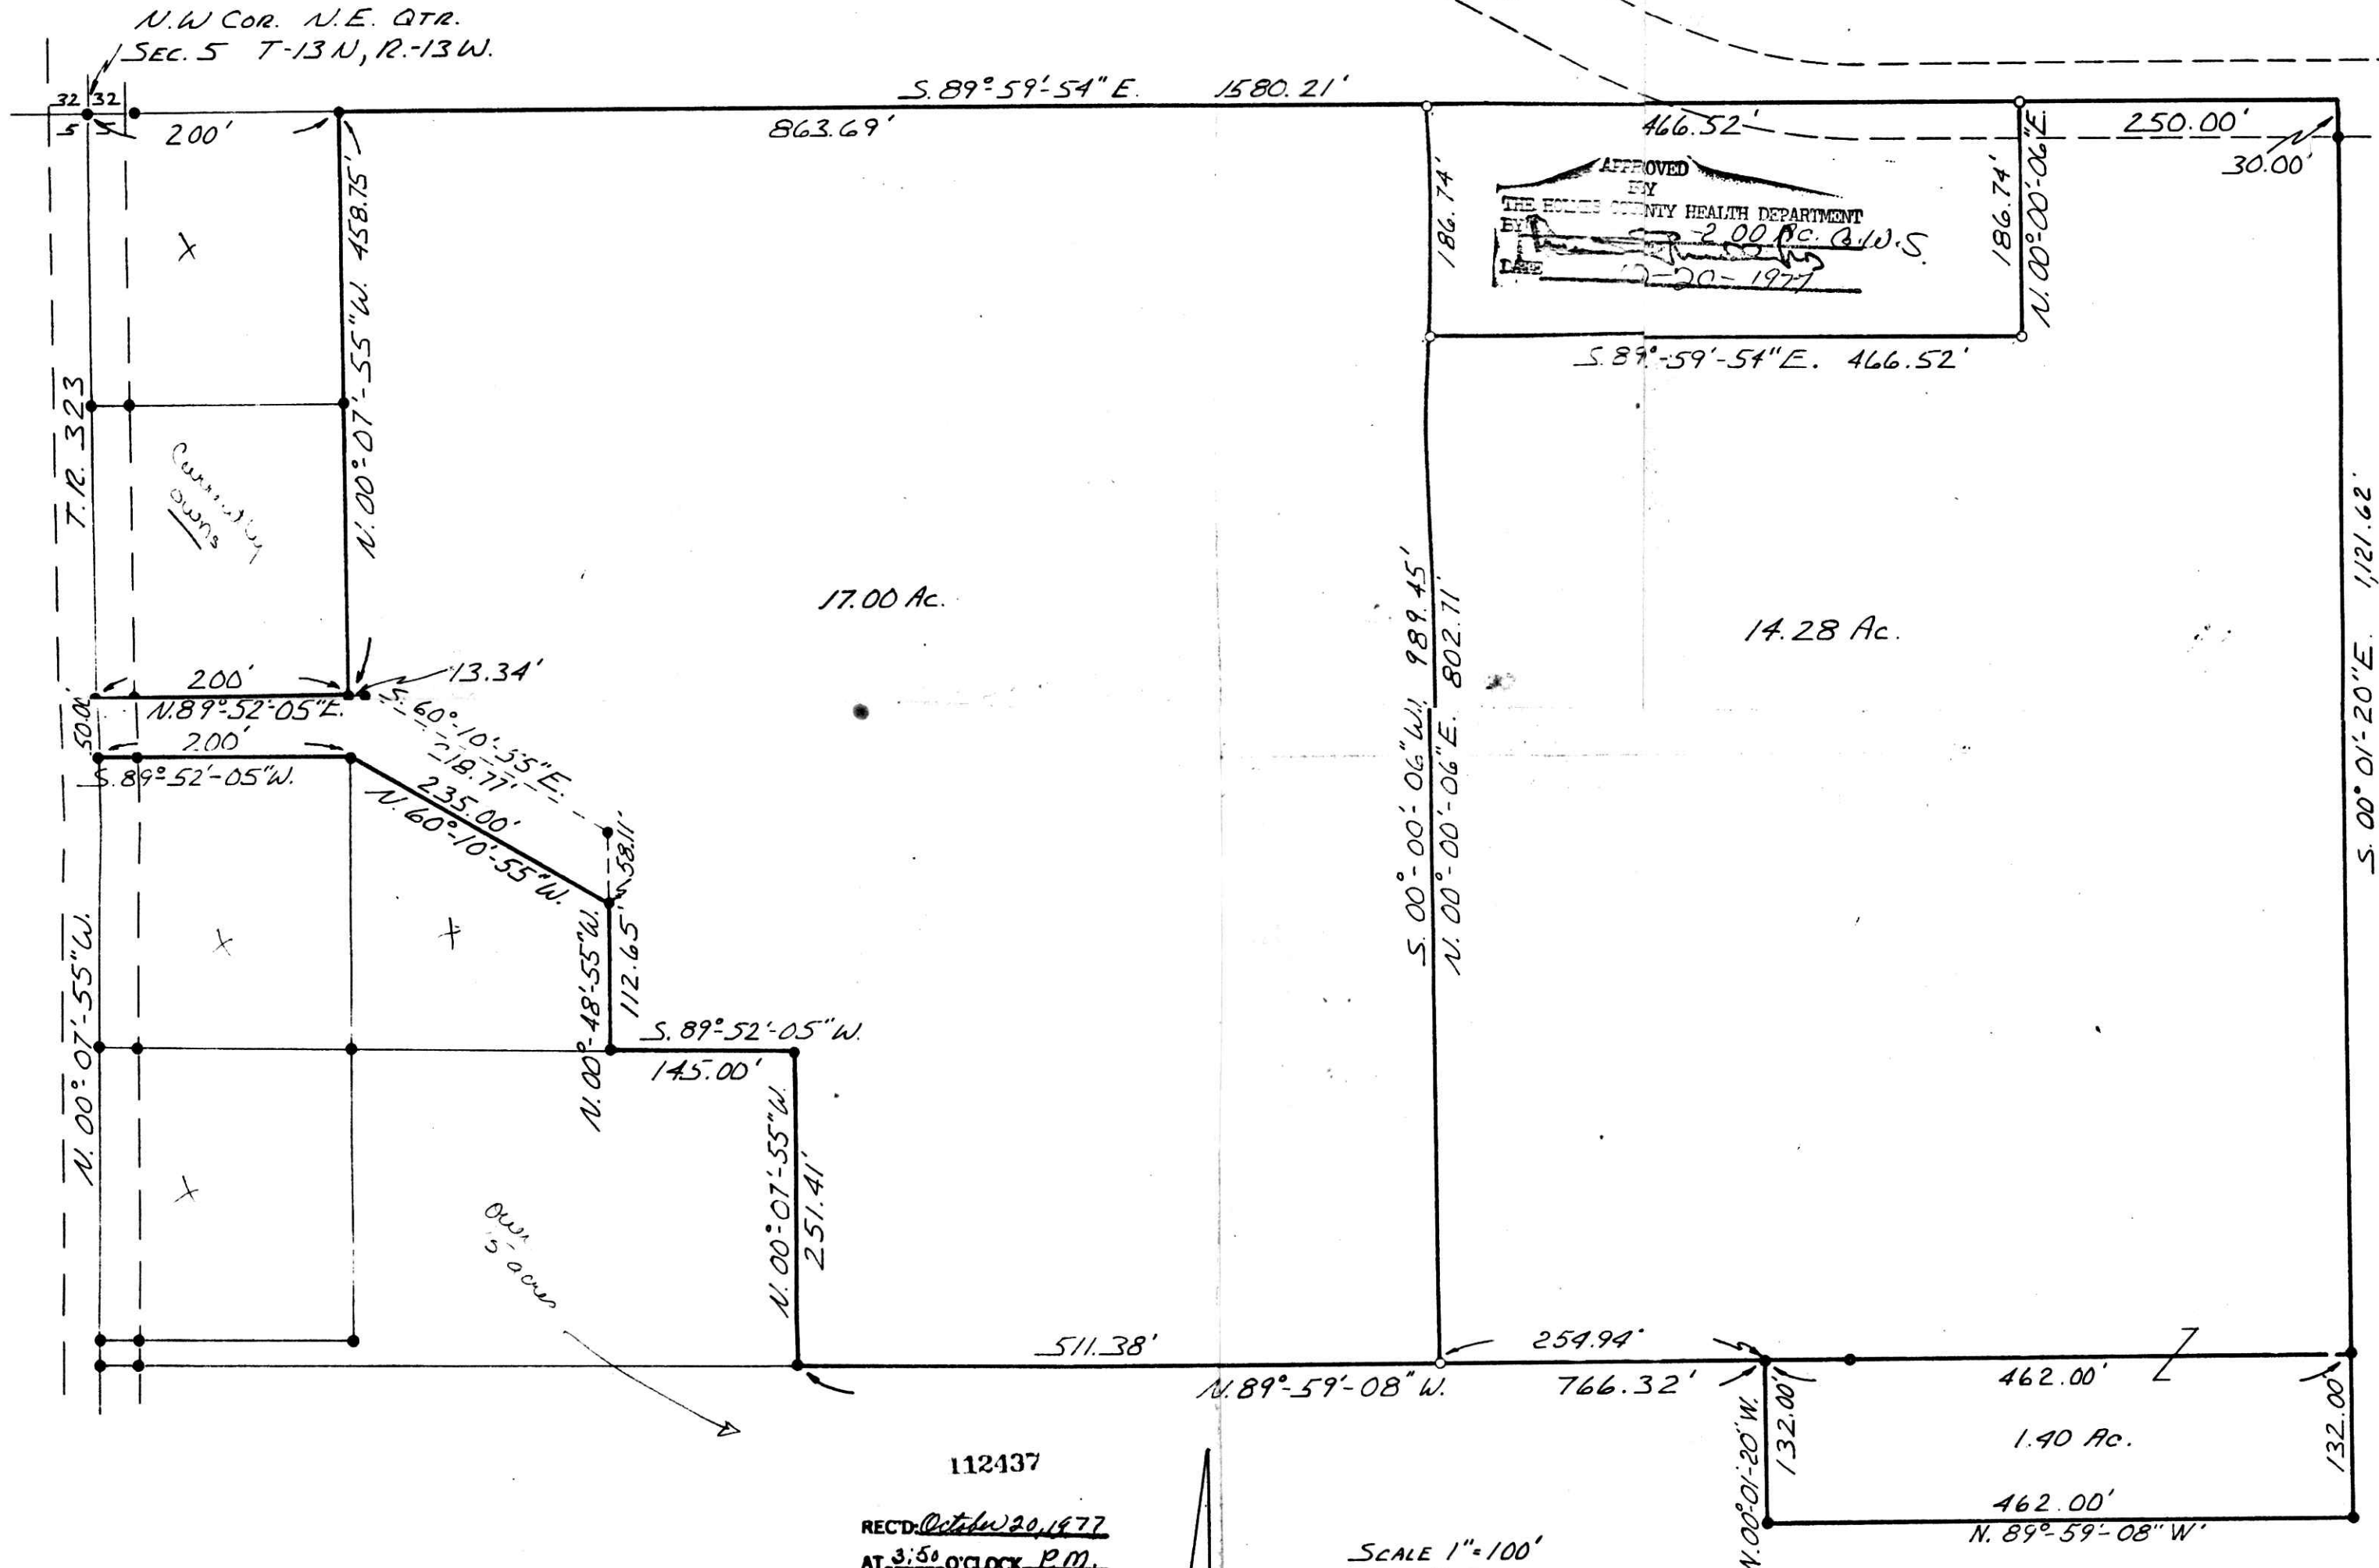

PRINTED  
 NOV 4 1976  
 SHAFFER - JOHNSTON  
 LICHTENWALTER, and ASS'Y. INC.

112437  
 REC'D: October 20, 1977  
 AT: 3:50 O'CLOCK P.M.  
 RECORDED: Oct. 21, 1977  
 HOLMES CO. plat VOL. 6 PG. 153  
 FEE: \$ 8.05  
Richard J. McDAID RECORDER  
 17 1/2 x 23 x 2  
 Deed Vol. 200-Pg. 112

SCALE 1"=100'  
 ● = I.P. FD.  
 ○ = I.P. SET

SW-1741  
 SHAFFER JOHNSTON  
 LICHTENWALTER & ASSOCIATES INC.  
 WOOSTER OHIO

I CERTIFY THIS SURVEY AND PLAT TO BE  
 CORRECT TO THE BEST OF MY KNOWLEDGE  
 OCTOBER 1976  
Richard J. McDAID  
 RICHARD J. McDAID R.S. 5009