


SURVEY AND PLAT MADE FOR PHILLIP BOREMAN

WASHINGTON TOWNSHIP AND KNOX TOWNSHIP
 S.W. QTR. SEC. 18 N.E. & N.W. QTRS SEC. 19
 T.-19 R.-15
 HOLMES COUNTY, OHIO

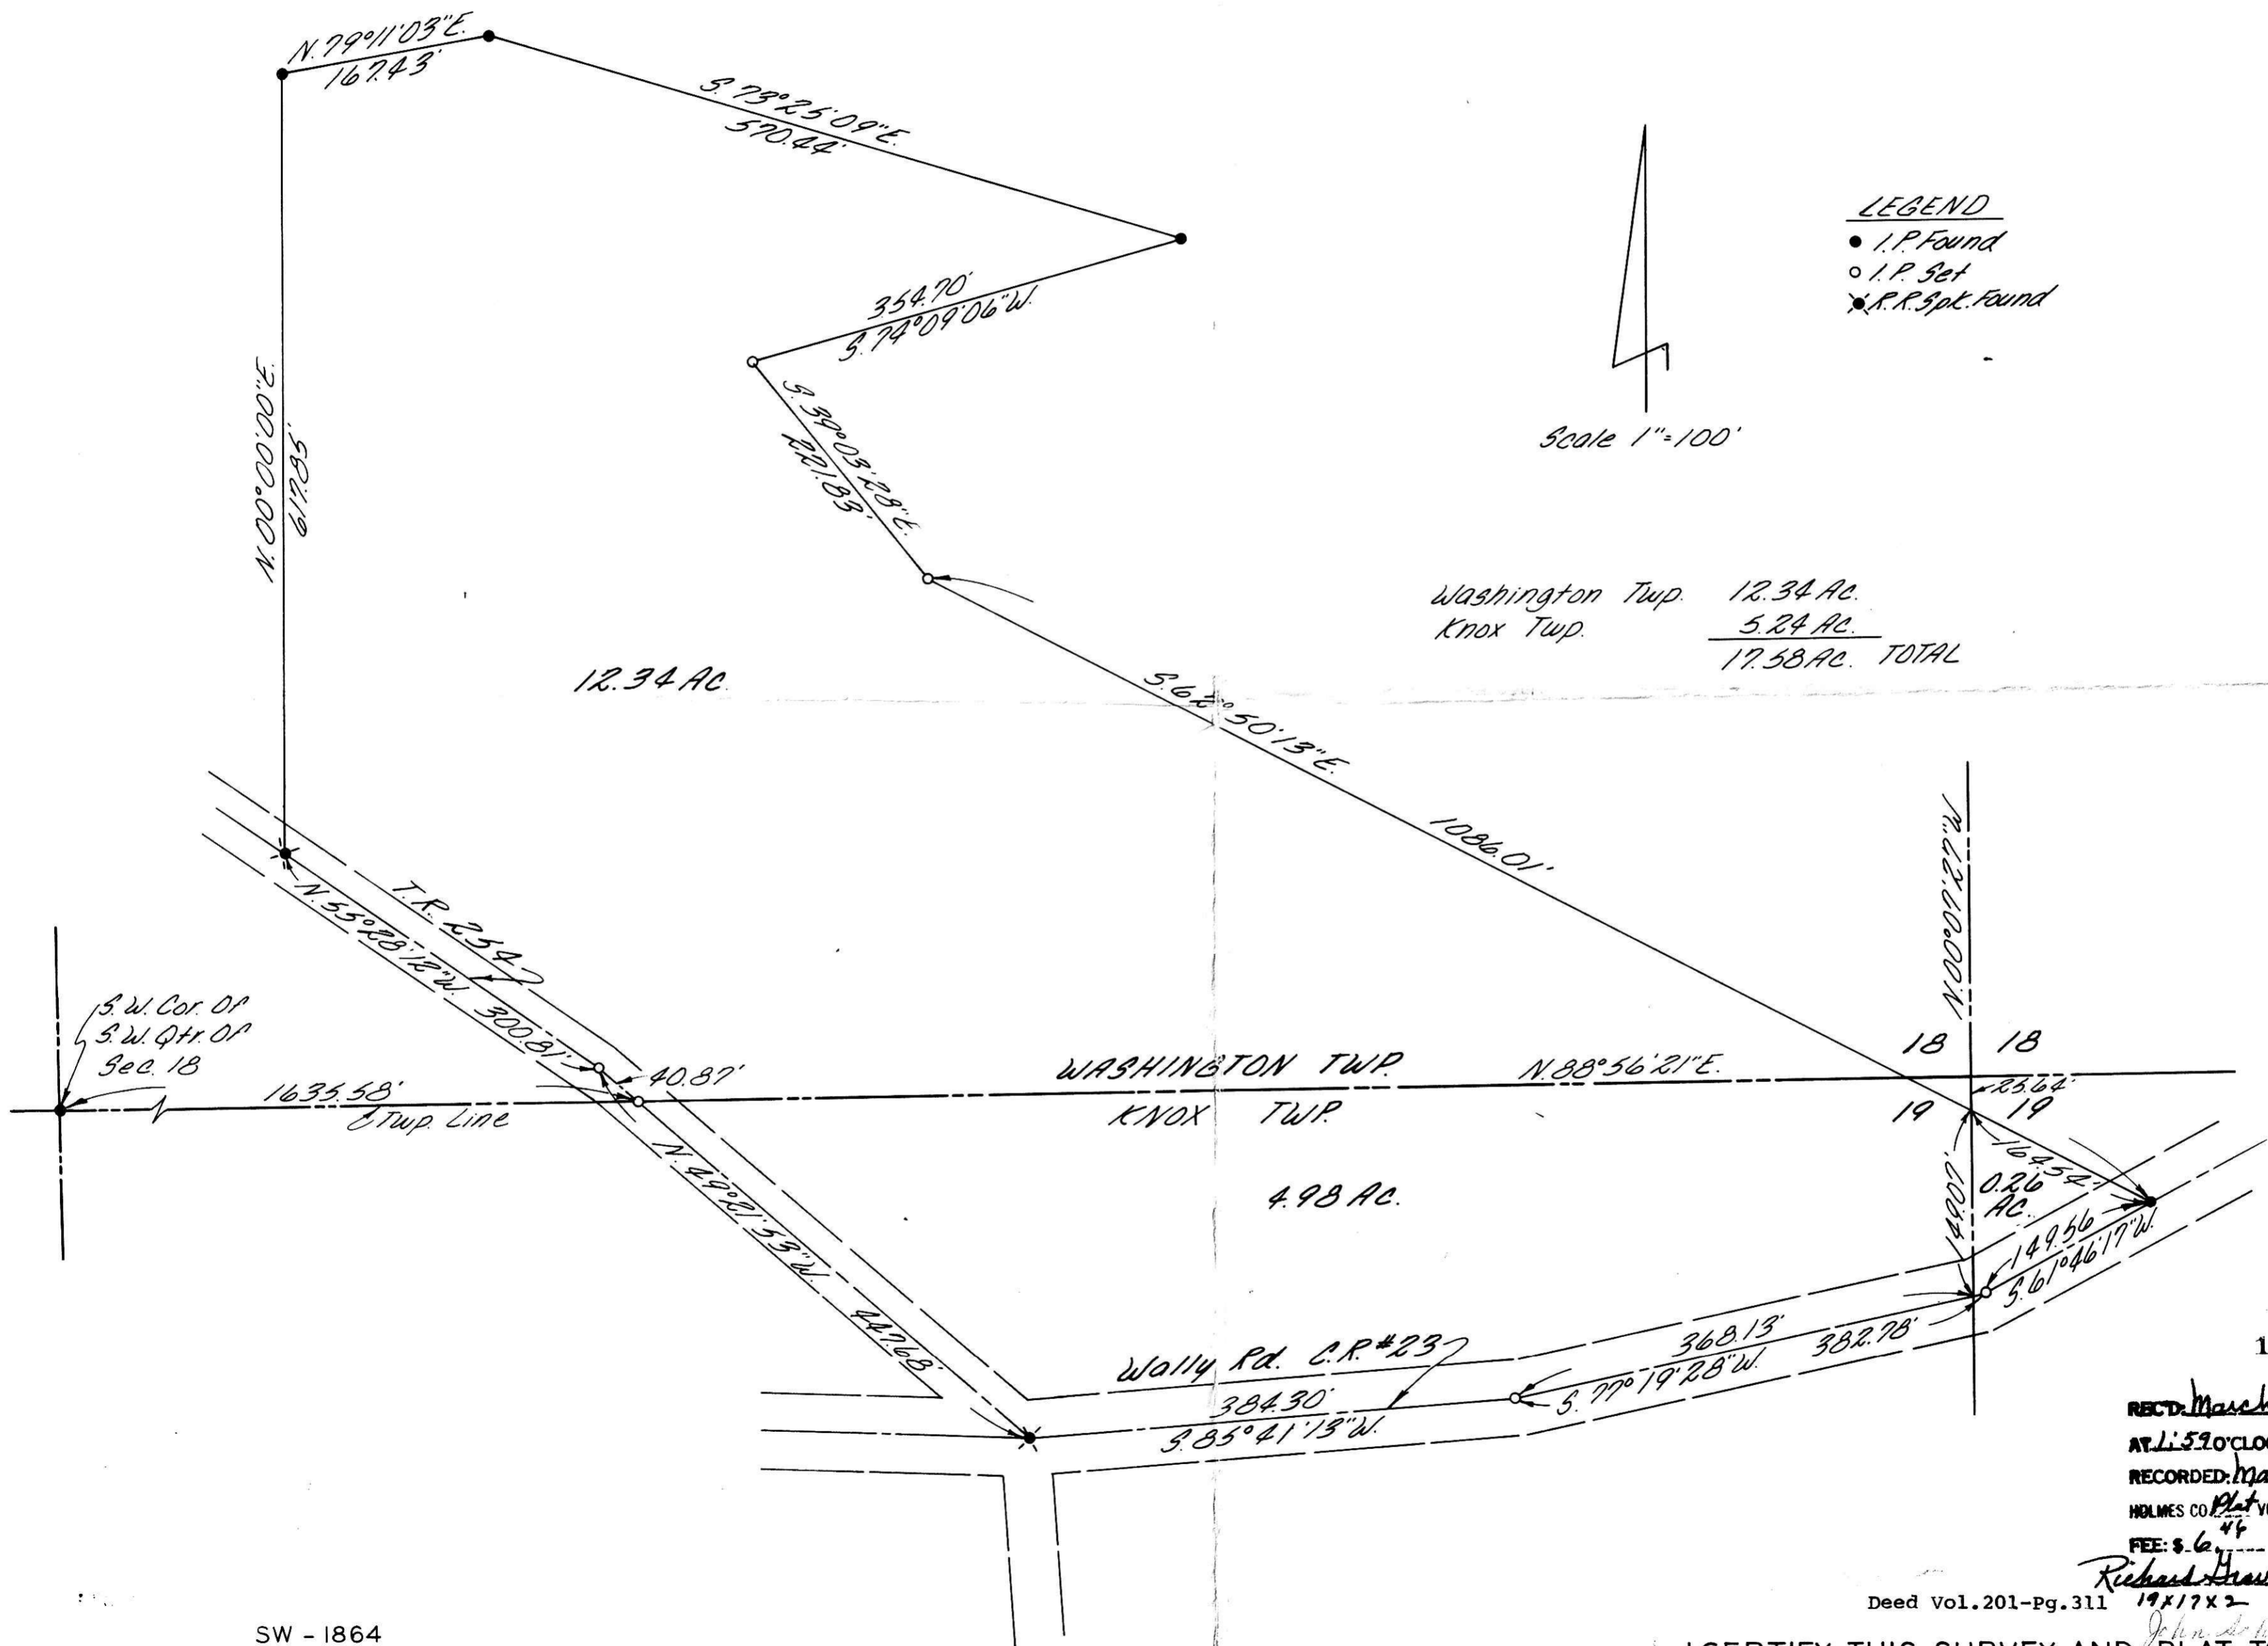

SW - 1864
 SHAFFER, JOHNSTON,
 LICHTENWALTER & ASSOCIATES INC.
 WOOSTER OHIO

113574
 REC'D: March 17, 1978
 AT 1:59 O'CLOCK P.M.
 RECORDED: March 20, 1978
 HOLMES CO. Plat VOL. 6 PG. 160
 FEE: \$ 6.⁴⁵
 Richard A. McDavid
 Deed Vol. 201-Pg. 311 19x17x2
 I CERTIFY THIS SURVEY AND PLAT TO BE
 CORRECT TO THE BEST OF MY KNOWLEDGE
 JANUARY 19 78
 RICHARD J. McDAID R.S. 5009

MAP OFFICE COPY