


BEING PART OF: LOT 3 7 & 8 - RAAF
 SEC. _____
 QUAR. _____
 T 9 N. R 9 W
 TOWNSHIP KNOX
 COUNTY HOLMES

THE COSHOCTON LAND SURVEYING SERVICE


233 S. FOURTH ST.

COSHOCTON, OHIO 43812

SURVEY FOR: TERRY LOGSDON
 LAND OF FRANK BELGER
 DATE: 3/78
 SCALE: 1" = 200'

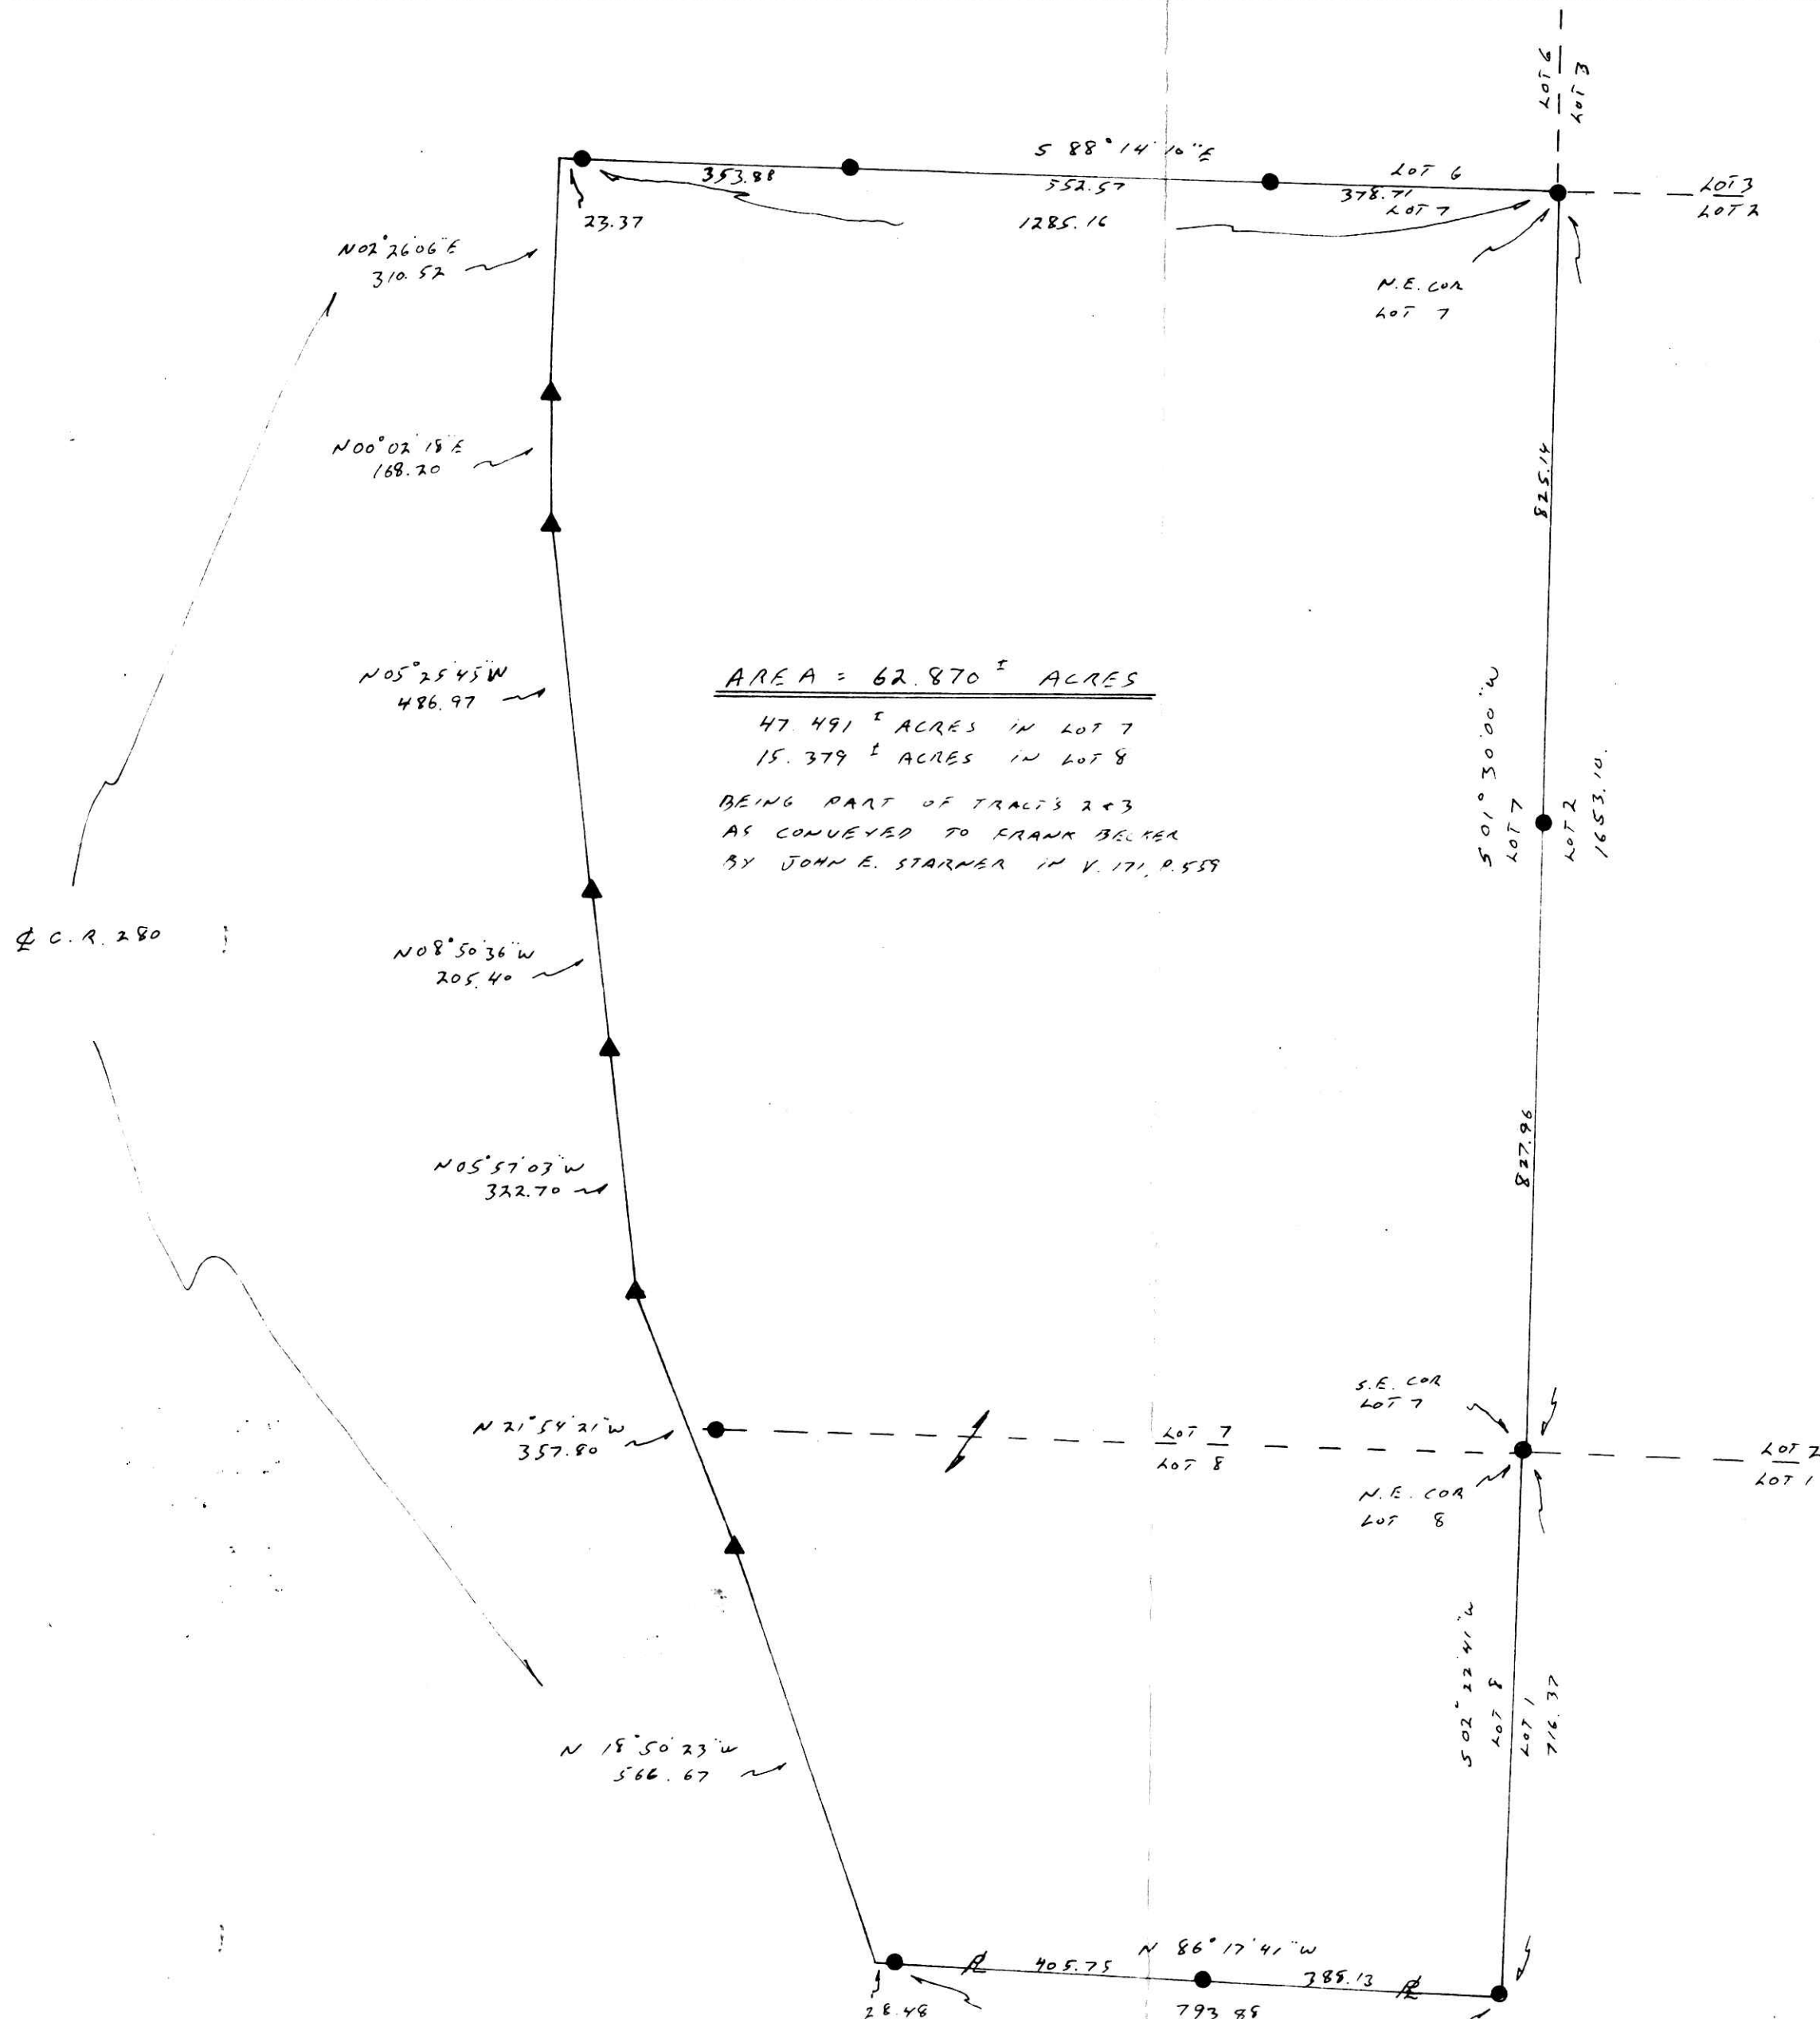

- - SET IRON PIN
- - FOUND IRON PIN
- - FOUND STONE
- ▲ - SET P.K. NAIL
- △ - FOUND P.K. NAIL
- - CORNER POST

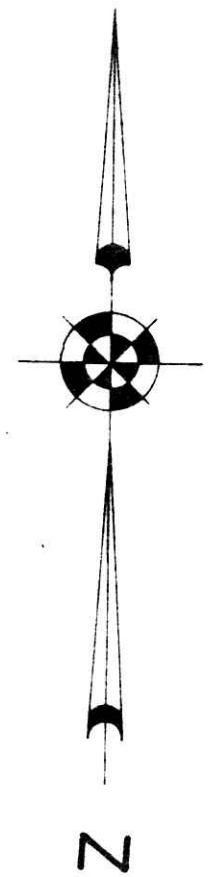

113900
 RECD April 25, 1978
 AT 11:11 O'CLOCK a.m.
 RECORDED April 25, 1978
 HOLMES CO. Plat VOL. 6 PG. 164
 FEE: \$ 7.00
 Richard G. GUTE, RECORDER
 21 1/2 x 10 1/2 x 12
 Deed Vol. 201 Pg. 569
 JOHN SCHWARTZ



I hereby certify the above plat to be correct to the best of my knowledge and belief.

THE COSHOCTON LAND SURVEYING SERVICE

REGISTERED SURVEYOR 5836
 REGISTERED ENGINEER 37405

BRUNING 40-21 28409