

BEING PART OF: LOT 5 + 12
 SEC. _____
 QUAR. 1ST
 T 9 N. R 9 W
 TWP. KNOX
 COUNTY HOLMES, OHIO, U.S.M.L.


THE COSHOCTON LAND SURVEYING SERVICE
 233 S. FOURTH ST. COSHOCTON, OHIO 43812
 PHONE: 614-622-4545

SURVEY FOR: BUCKEYE FARMS

DATE: 4/78

SCALE: 1" = 100'

- SET IRON PIN
- FOUND IRON PIN
- FOUND STONE
- ▲ SET P.K. NAIL
- △ FOUND P.K. NAIL
- CORNER POST

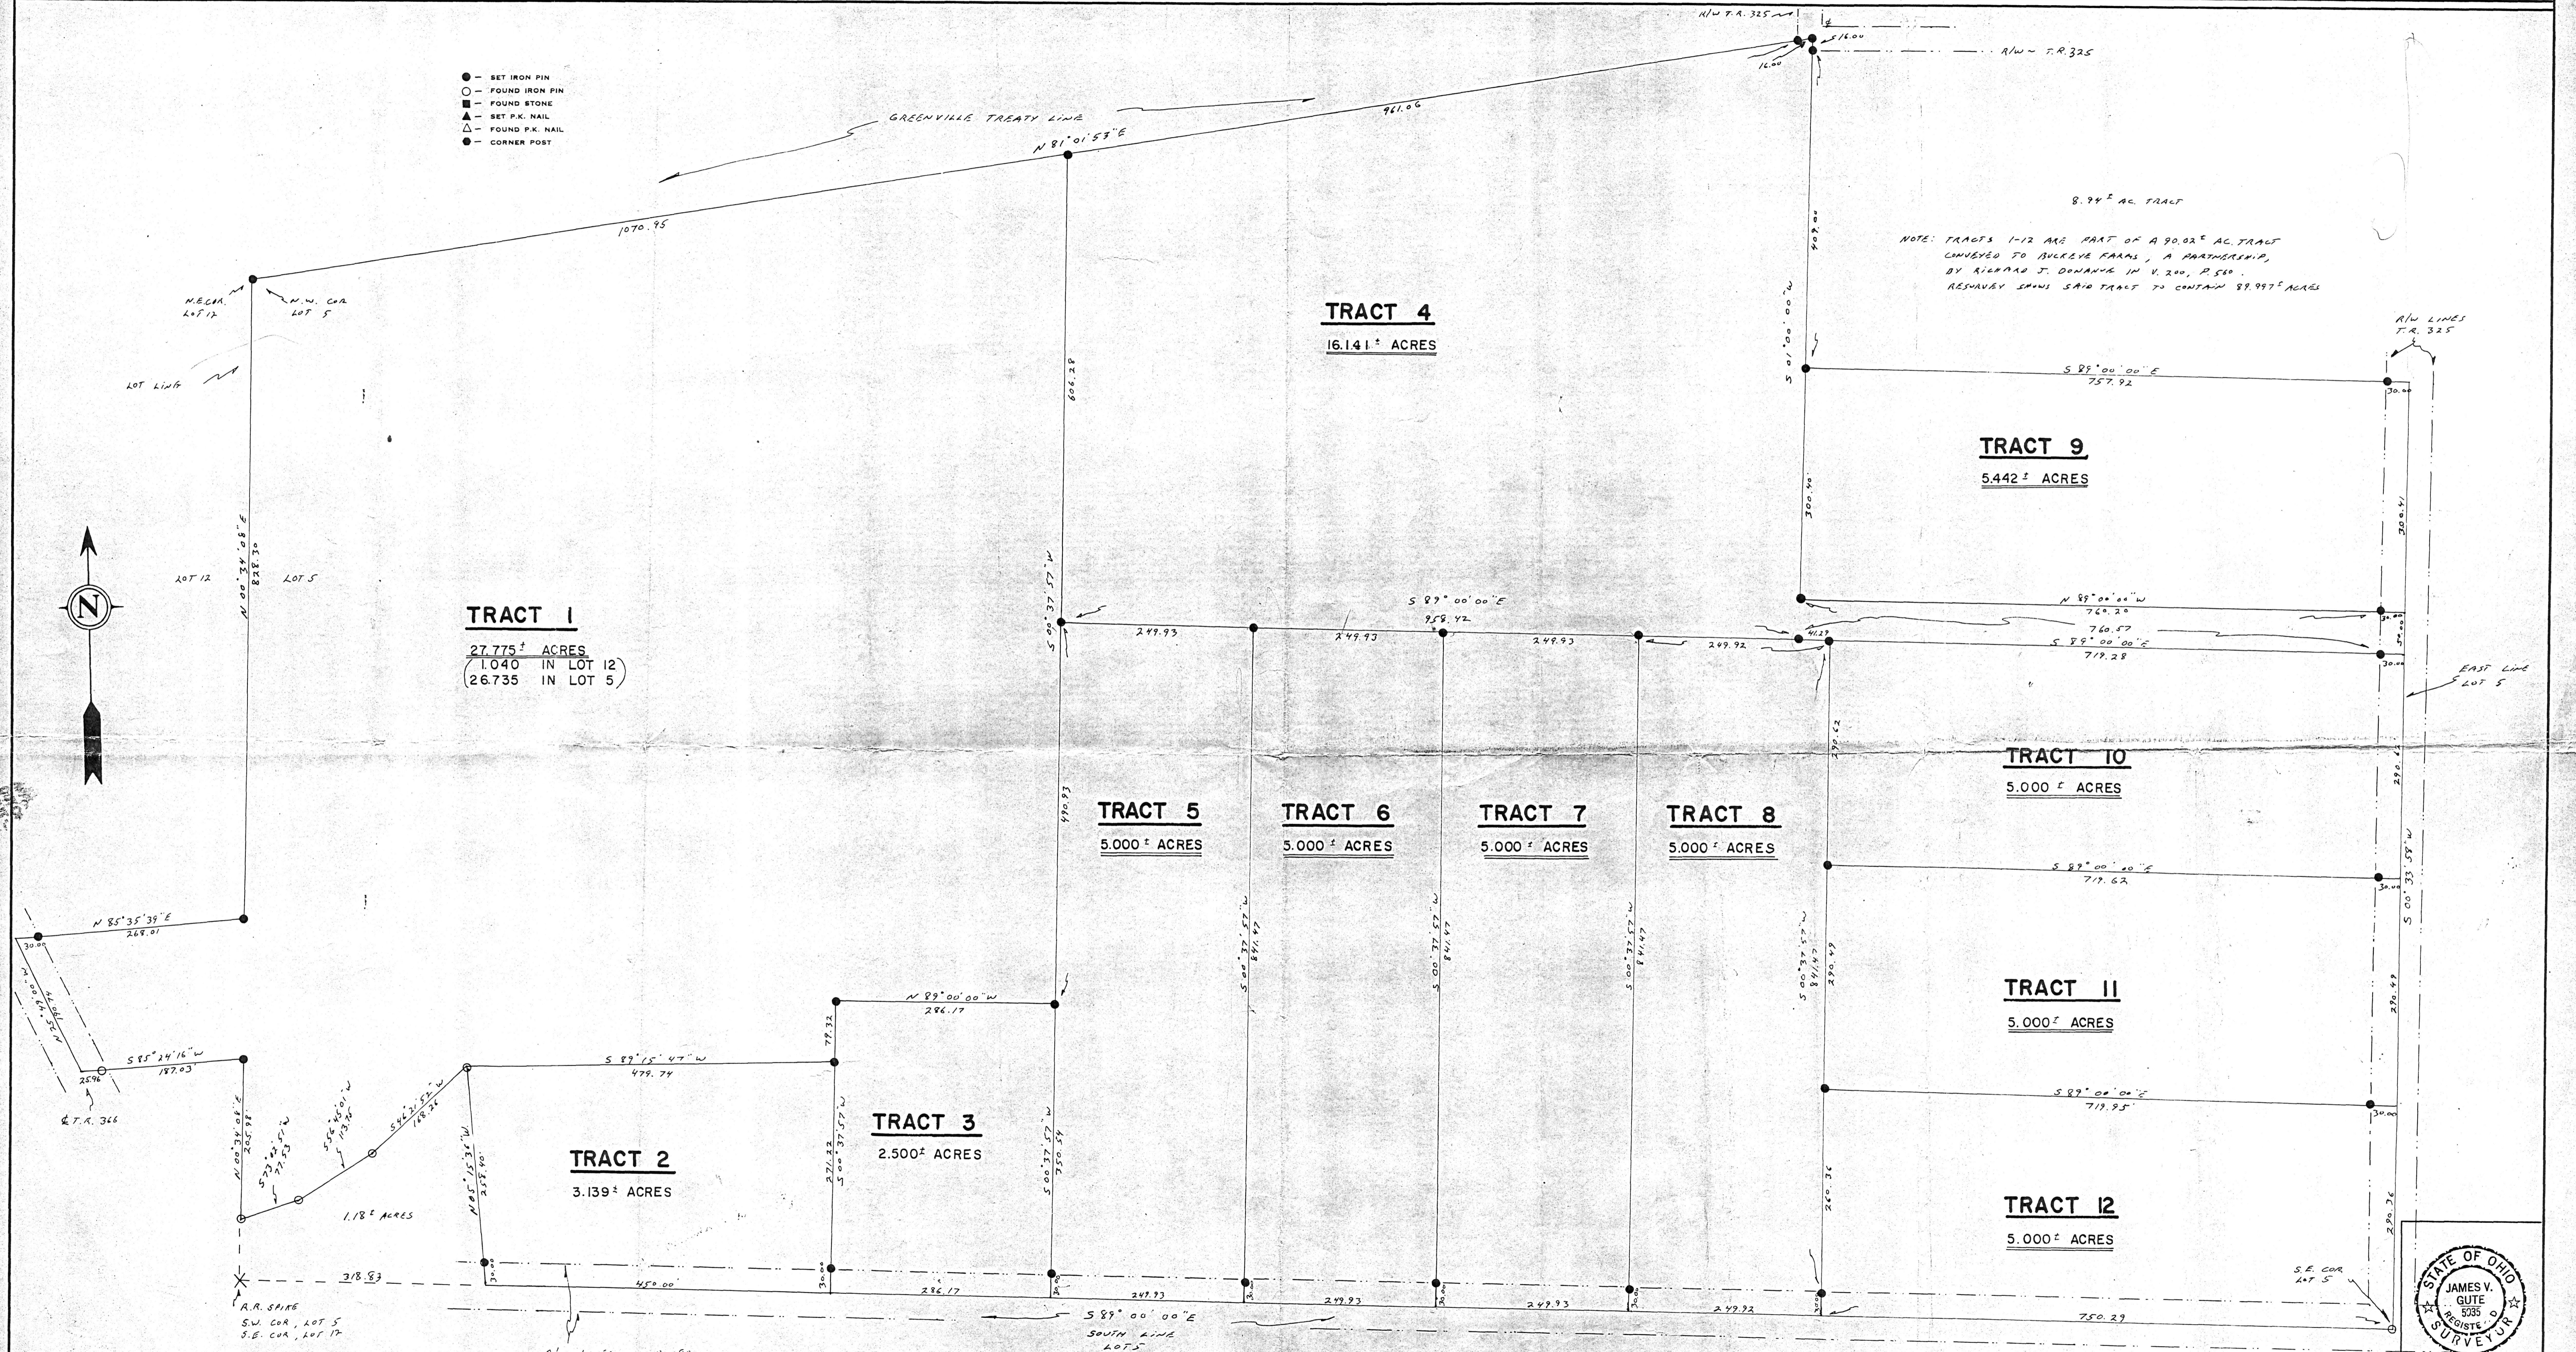


BRUNING 4021 28408

114142

REC'D: May 12, 1978
 AT 1:26 O'CLOCK P.M.
 RECORDED: May 15, 1978
 HOLMES CO. Plat Vol. 6, Pg. 168
 FEE: \$ 13.76
 Richard Graven

I HEREBY CERTIFY THE ABOVE PLAT TO BE CORRECT TO THE BEST OF MY KNOWLEDGE AND BELIEF.

REGISTERED SURVEYOR
 REGISTERED ENGINEER

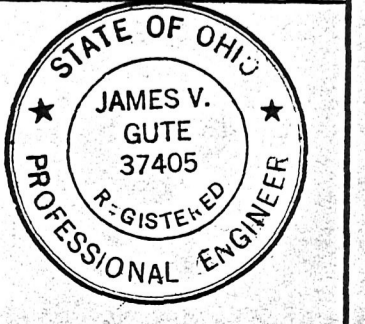

Deed Vol. 201-Pg. 841, 843 3 1/4 X 2 1/2

MAP OFFICE COPY