

BEING PART OF: LOT \_\_\_\_\_  
 SEC. 22  
 QUAR. 4th  
 T & N. R & W  
 TOWNSHIP Killbuck  
 COUNTY Holmes, Ohio, U.S.M.A.

THE COSHOCTON LAND SURVEYING SERVICE

233 S. FOURTH ST.

COSHOCTON, OHIO 43812



SURVEY FOR: A.D. ABRECHT

DATE: 6/78

SCALE: 1" = 100'

TRACTS 1, 2, & 3 ARE PART OF A 5.28<sup>±</sup> AC. TRACT CONVEYED TO A.D. ABRECHT BY R.E. CROWE, ET AL. IN V. 196, P. 898 AND OF A 41.97<sup>±</sup> AC TRACT CONVEYED TO A.D. ABRECHT BY R.E. CROWE, ET AL. IN V. 196, P. 896

TRACT 1 ~ 2.473<sup>±</sup> AC. OUT OF 41.97<sup>±</sup> AC. TRACT / 1.527<sup>±</sup> AC. OUT OF 5.28<sup>±</sup> AC. TRACT  
 TRACT 2 ~ 5.086<sup>±</sup> AC. " " " " " " / 0.562<sup>±</sup> AC. " " " "  
 TRACT 3 ~ 2.035<sup>±</sup> AC. " " " " " " / 2.317<sup>±</sup> AC. " " " "

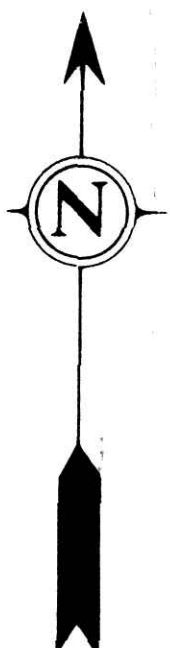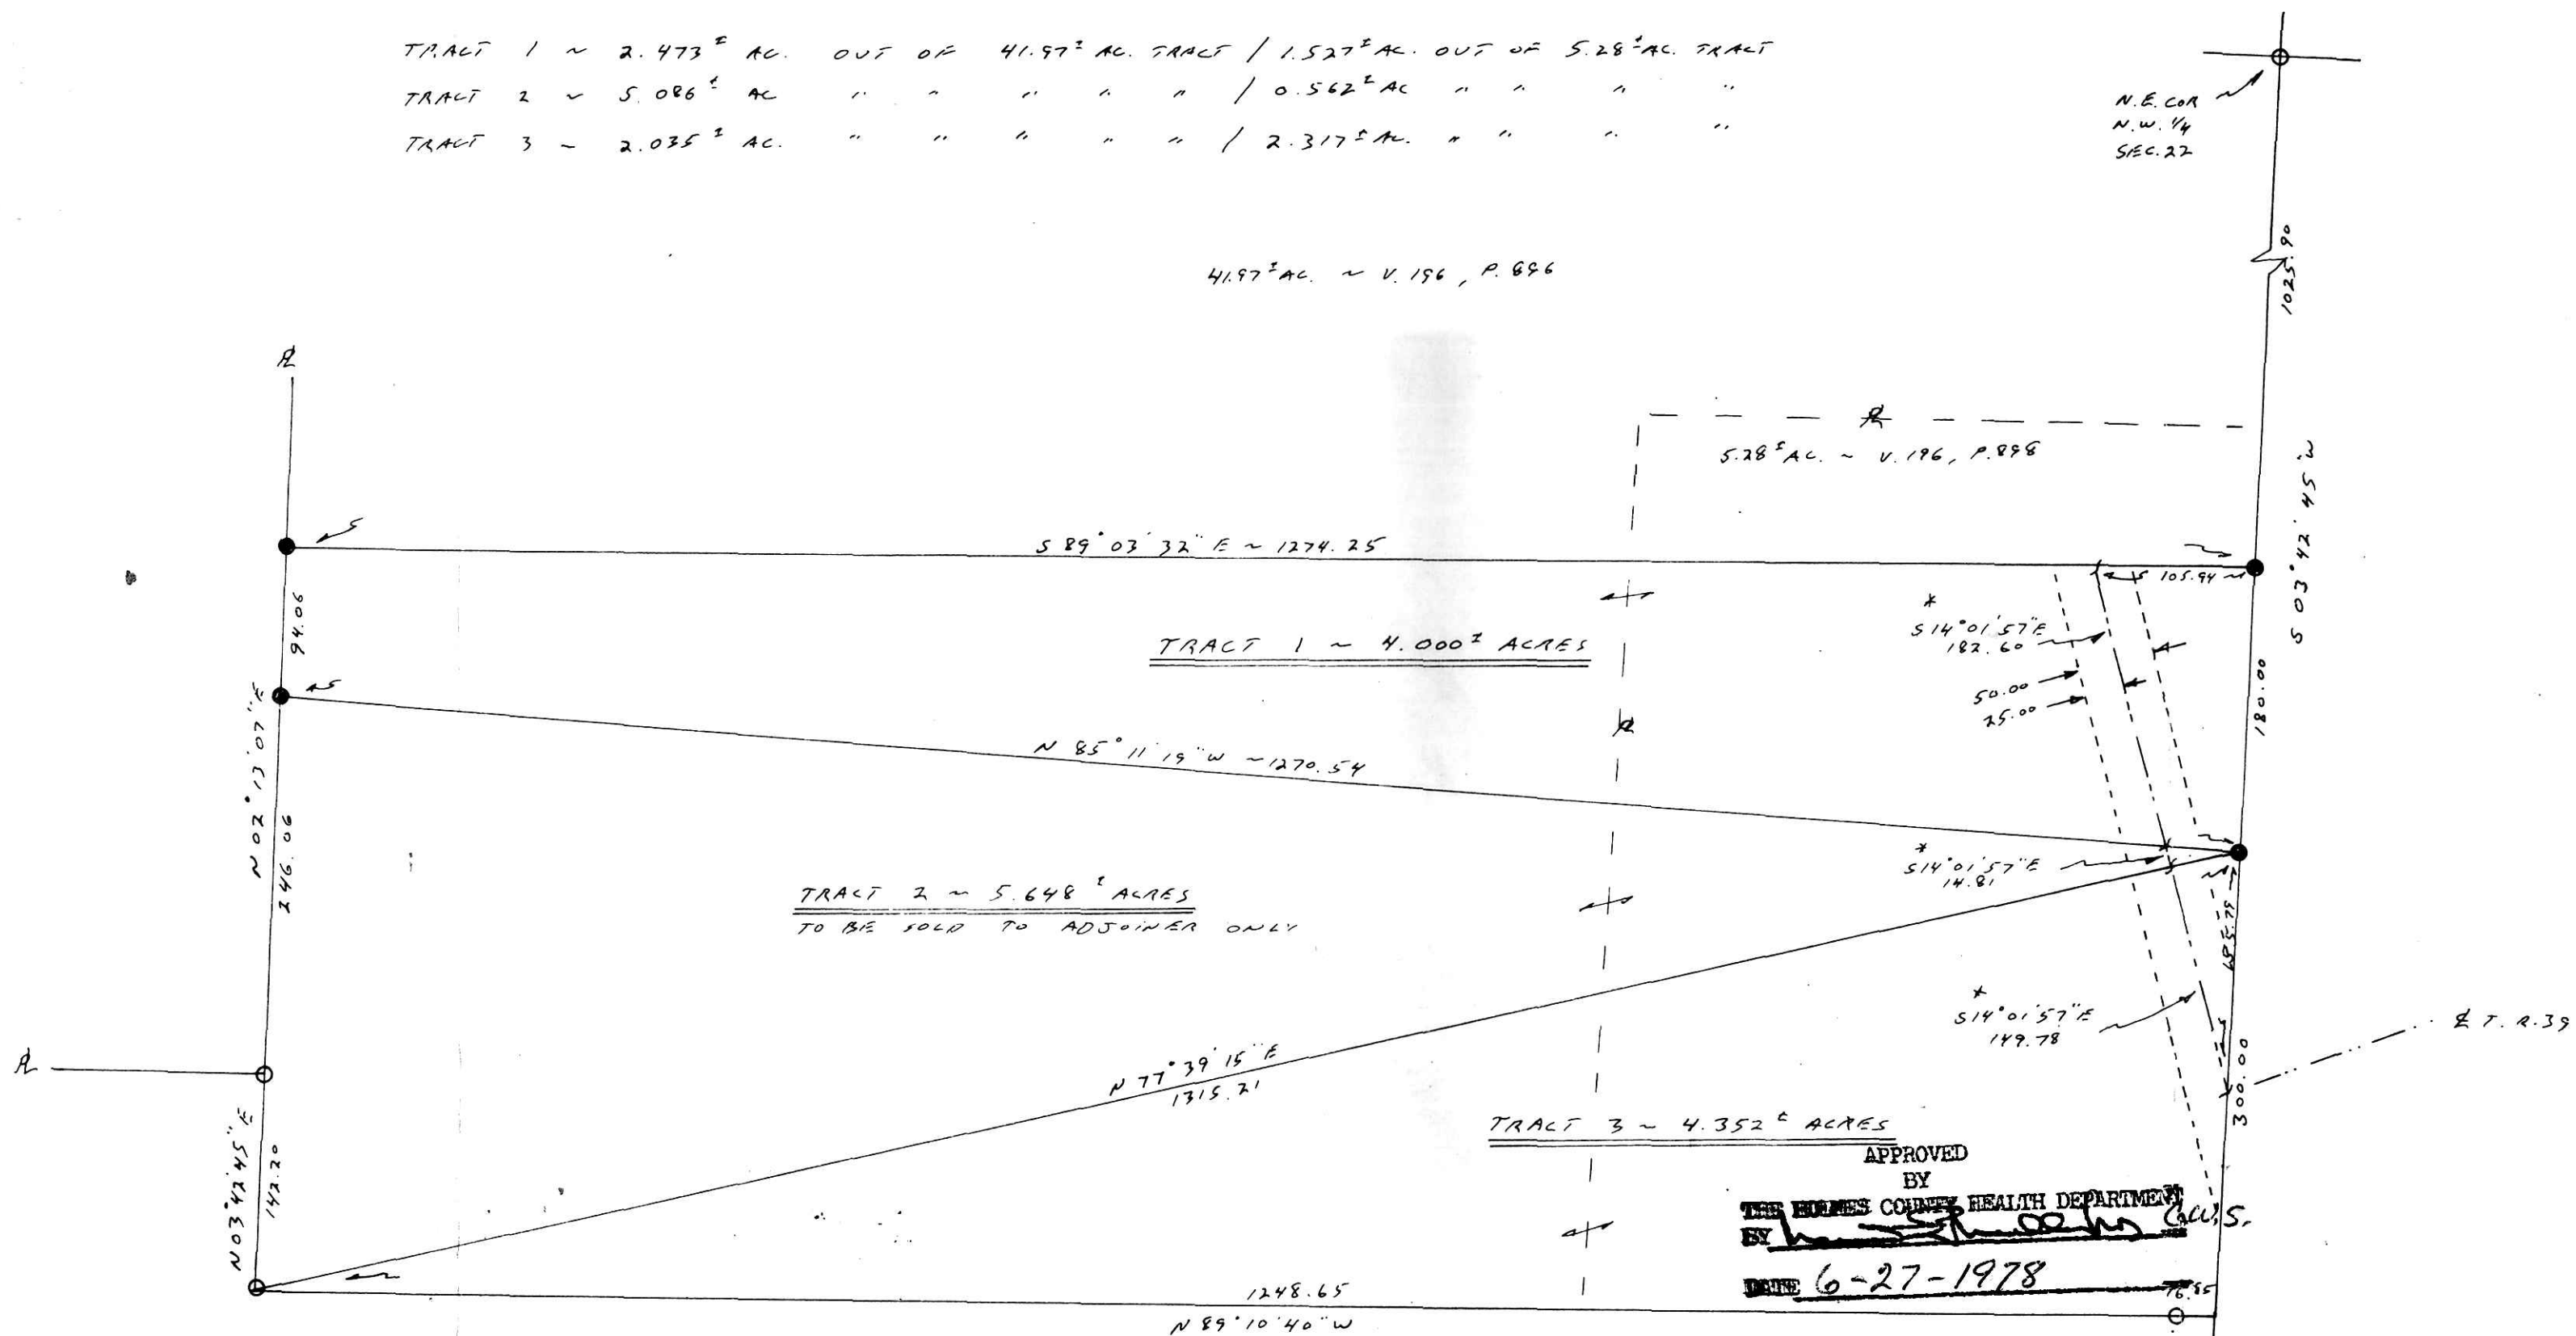

- - SET IRON PIN
- - FOUND IRON PIN
- - FOUND STONE
- ▲ - SET P.K. NAIL
- △ - FOUND P.K. NAIL
- - CORNER POST

114704

REC'D: June 29, 1978  
 AT 2:05 O'CLOCK P.M.  
 RECORDED: June 30, 1978  
 HOLMES COUNTY VOL. 6 P. 172  
 FEE: \$3.45  
 Richard Heaver RECORDED  
 2/11/78



Deed Vol. 202-Pg. 460

I hereby certify the above plat to be correct to the best of my knowledge and belief.

THE COSHOCTON LAND SURVEYING SERVICE

REGISTERED SURVEYOR 5875  
 REGISTERED ENGINEER 37405

BRUNING 40-21 28409