

98281

RECD March 21, 1973

AT 9:30 O'CLOCK AM

RECORDED: March 21, 1973


HOLMES CO. Plat Vol 7 Pg. 2

FEE: \$ 2.00

MECHANIC TOWNSHIP
W. HALF LOT #16, 2ND QTR.
TWP. - 8, RANGE - 6
HOLMES COUNTY
OHIO
FEB. 1973

SURVEY FOR
RABEN ATKINSON
PROP. OWNER
LLOYD FINDLEY

Richard Grant RECORDER
Deed Vol. 183 - Pg. 334

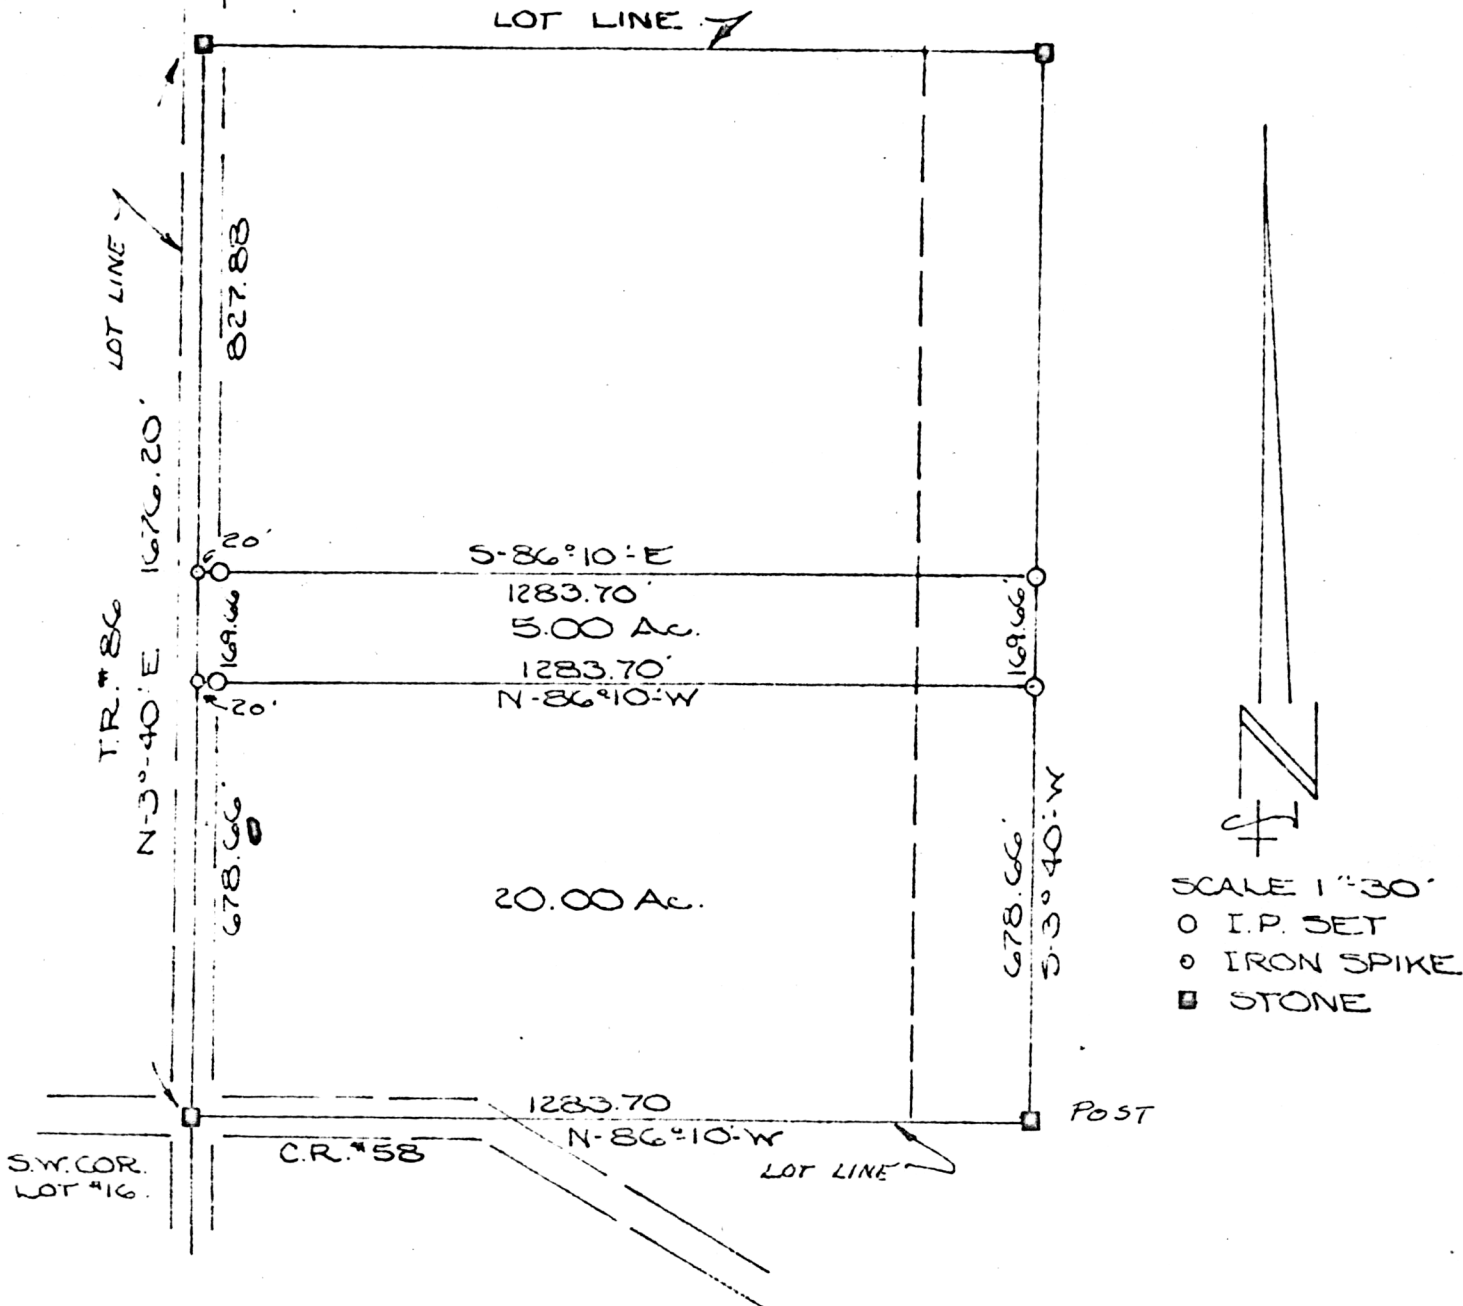

I CERTIFY THIS SURVEY TO BE CORRECT TO THE BEST OF MY KNOWLEDGE.

Clyde E. Purdy

CLYDE E. PURDY

R.S. #4900

MAP OFFICE COPY