

98530

REC'D April 13, 1973

AT 12:38 O'CLOCK A.M.


RECORDED April 13, 1973

HOLMES CO. PLAT VOL 7 PG 17

FEE: \$ 2.00

Richard Shaver RECORDER

Deed Vol. 183-Pg. 544

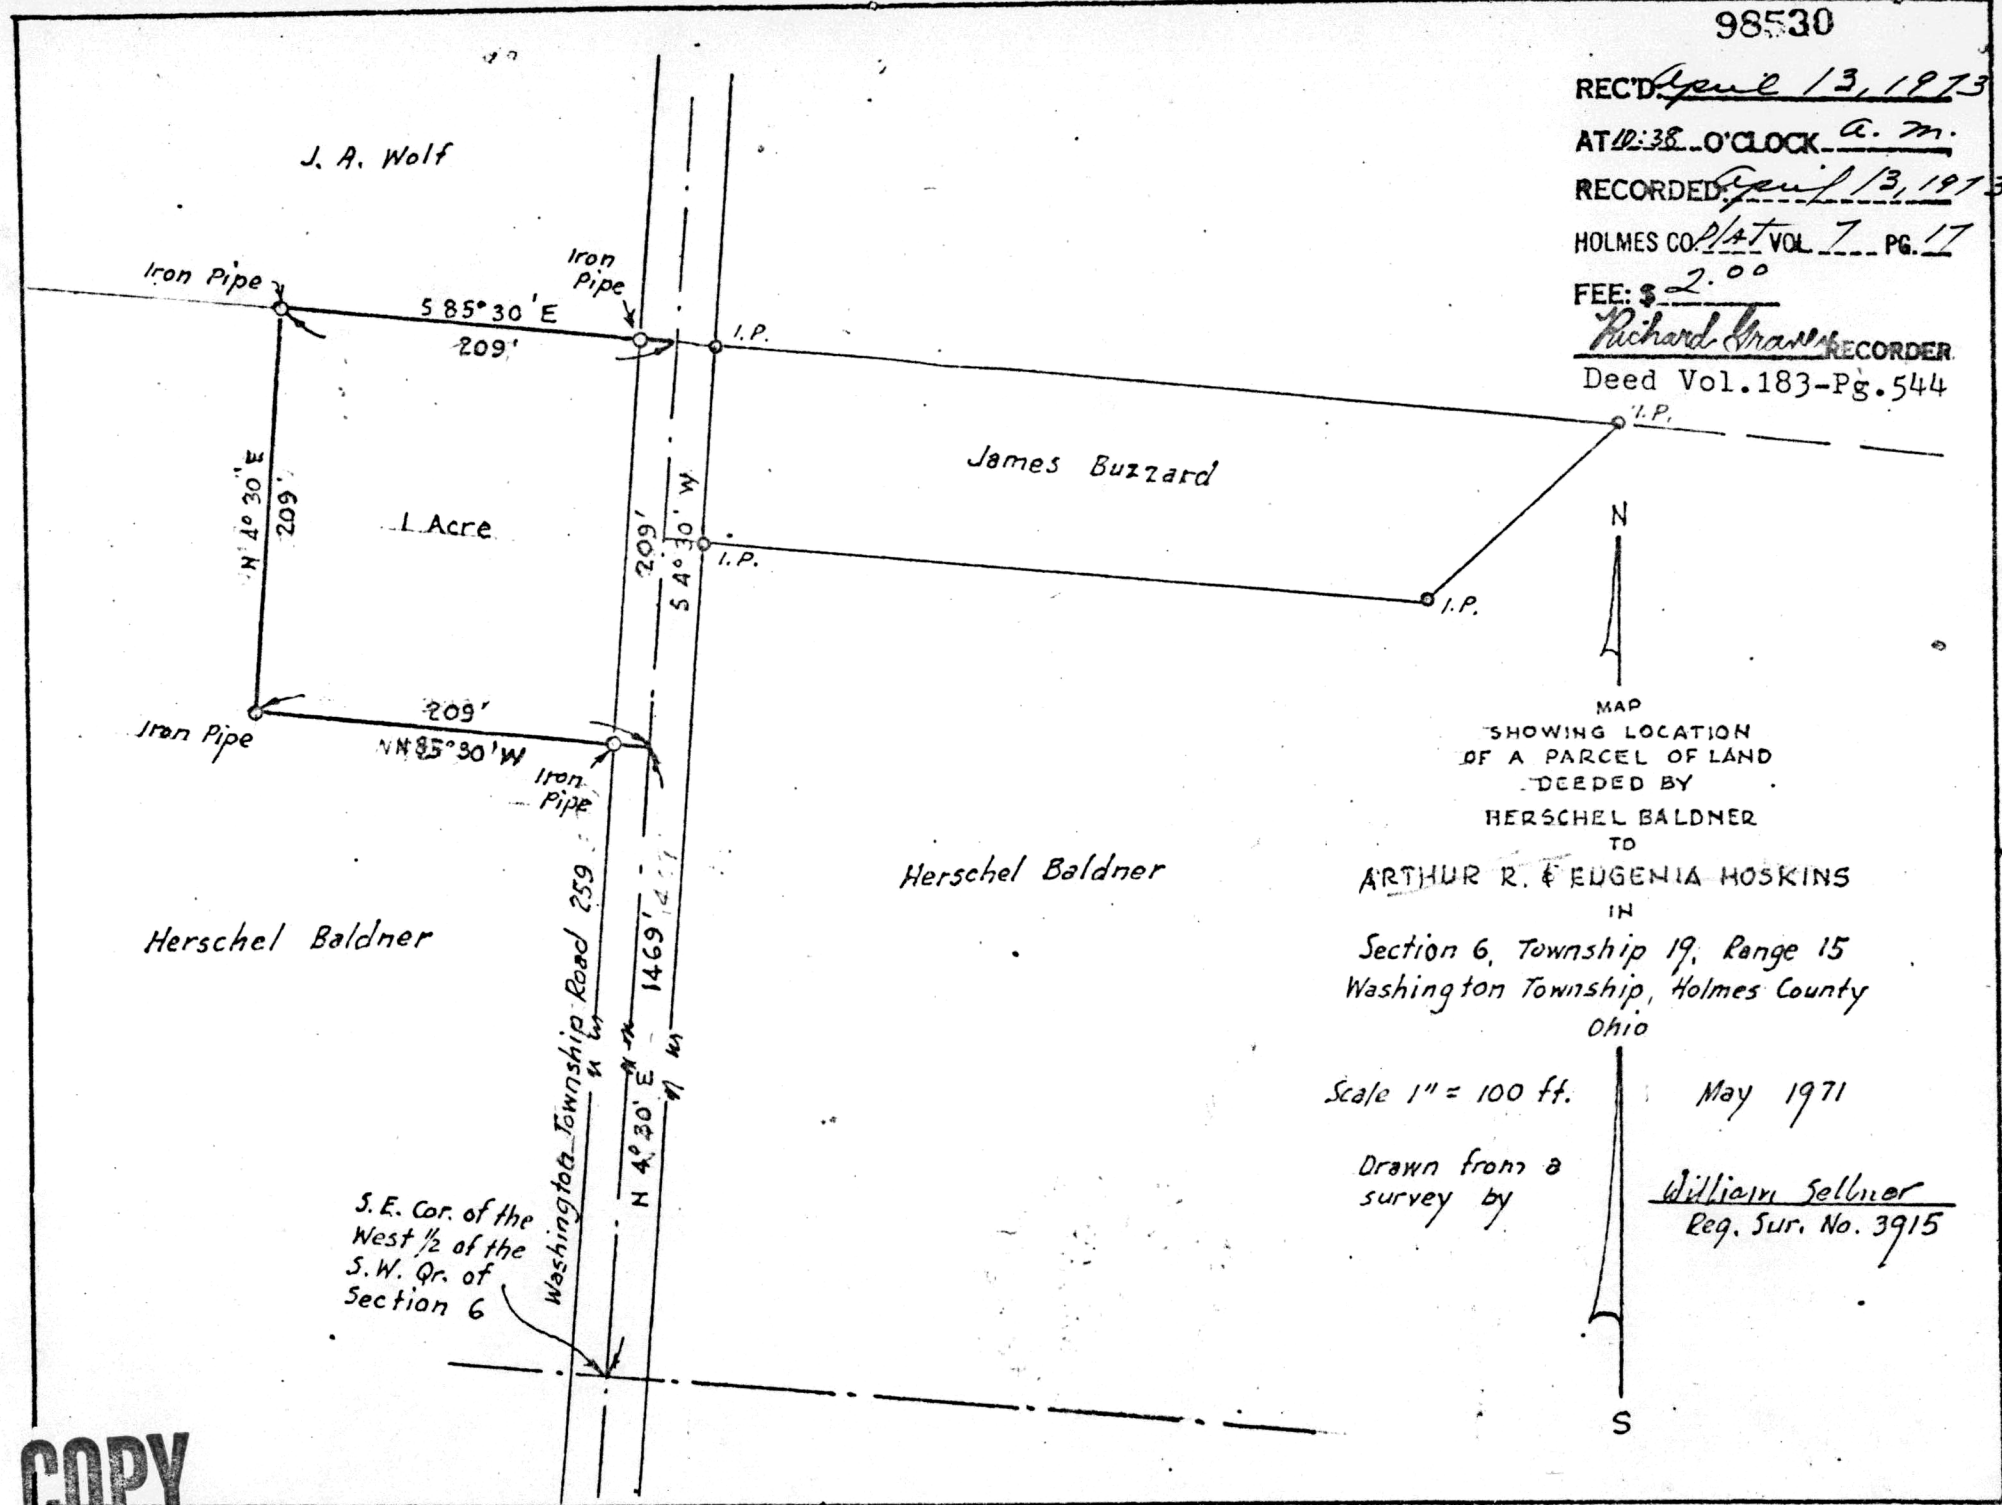

James Buzzard

Herschel Baldner

J. A. Wolf

Herschel Baldner

1 Acre

MAP
SHOWING LOCATION
OF A PARCEL OF LAND
DEEDED BY
HERSCHEL BALDNER
TO
ARTHUR R. & EUGENIA HOSKINS
IN
Section 6, Township 19, Range 15
Washington Township, Holmes County
Ohio

Scale 1" = 100 ft.

May 1971

Drawn from a
survey by

William Selbner
Reg. Sur. No. 3915

S.E. Cor. of the
West 1/2 of the
S.W. Qr. of
Section 6

Washington Township Road 259

MAP OFFICE COPY

VOL 7 PAGE 17