


98838

REC'D: May 17, 1973
AT 2:17 O'CLOCK P.M.
RECORDED: May 18, 1973
HOLMES CO. 1/4 VOL. 7 PG. 36
FEE: \$2.00
Richard Graves RECORDER
Deed Vol. 183-Pg. 858

MONROE TOWNSHIP
LOT 17, 1ST QTR.
T-9-N, R-8-W
HOLMES COUNTY
OHIO

Survey for: Hazel Asher; Grantor
Ted Vaubel; Grantee
April 21, 1973

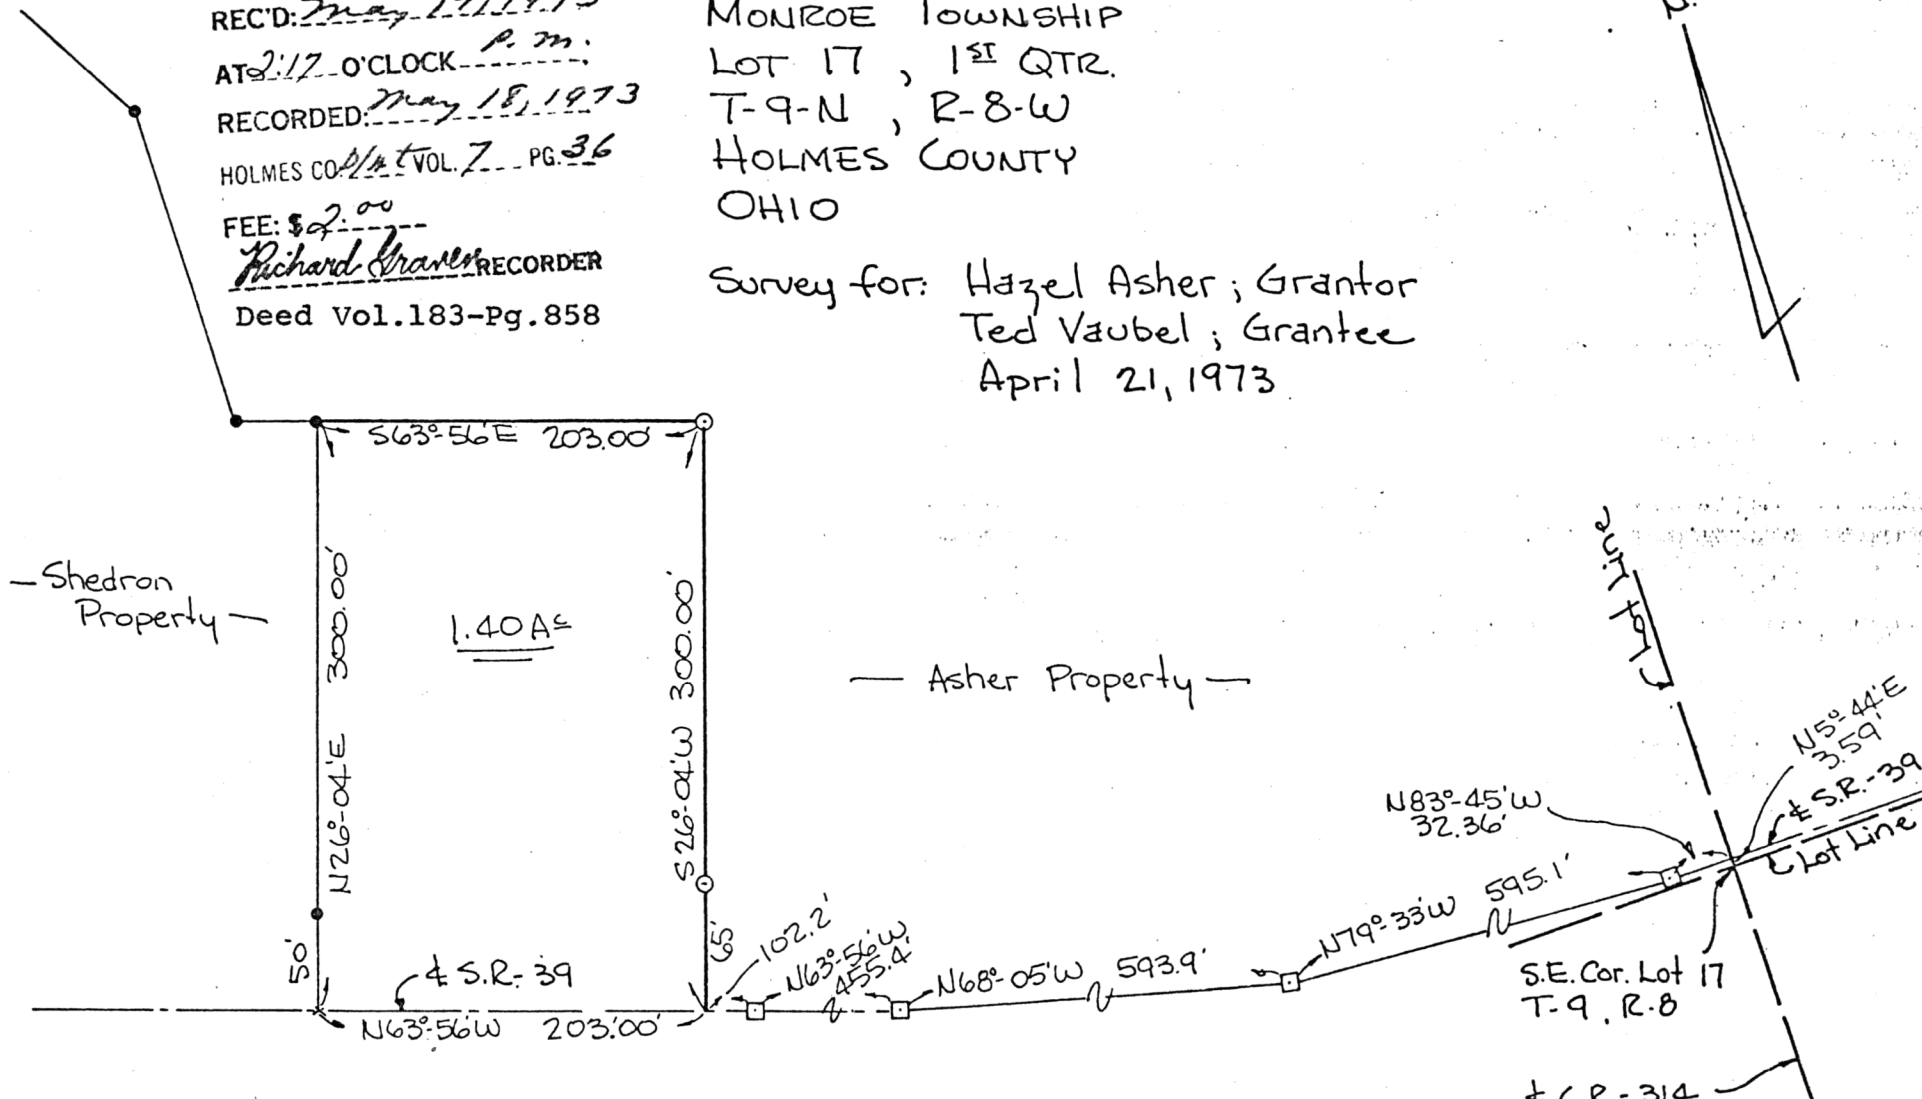

- - Iron Pin Fd.
- - Iron Pin Set

I certify this survey to be correct
to the best of my knowledge.

George C. Mullett

Reg. Sur. No. 5796
GEORGE C. MULLET
Engineer & Land Surveyor
6332 WILSON DRIVE
WOOSTER, OHIO 44691

MAP OFFICE COPY

VOL 7 PAGE 36

BY G.C.M. DATE 4.23.73 SUBJECT
CHKD. BY DATE
SHEET NO. 1 OF 1
JOB NO. 5-15-73