


98918
 RECD: May 25, 1973
 AT 10:18 O'CLOCK AM
 RECORDED: May 25, 1973
 HOLMES CO. PLAT VOL. 7 PG. 40
 FEE: \$2.00
Richard Graner RECORDER
 Deed Vol. 184-Pg. 44

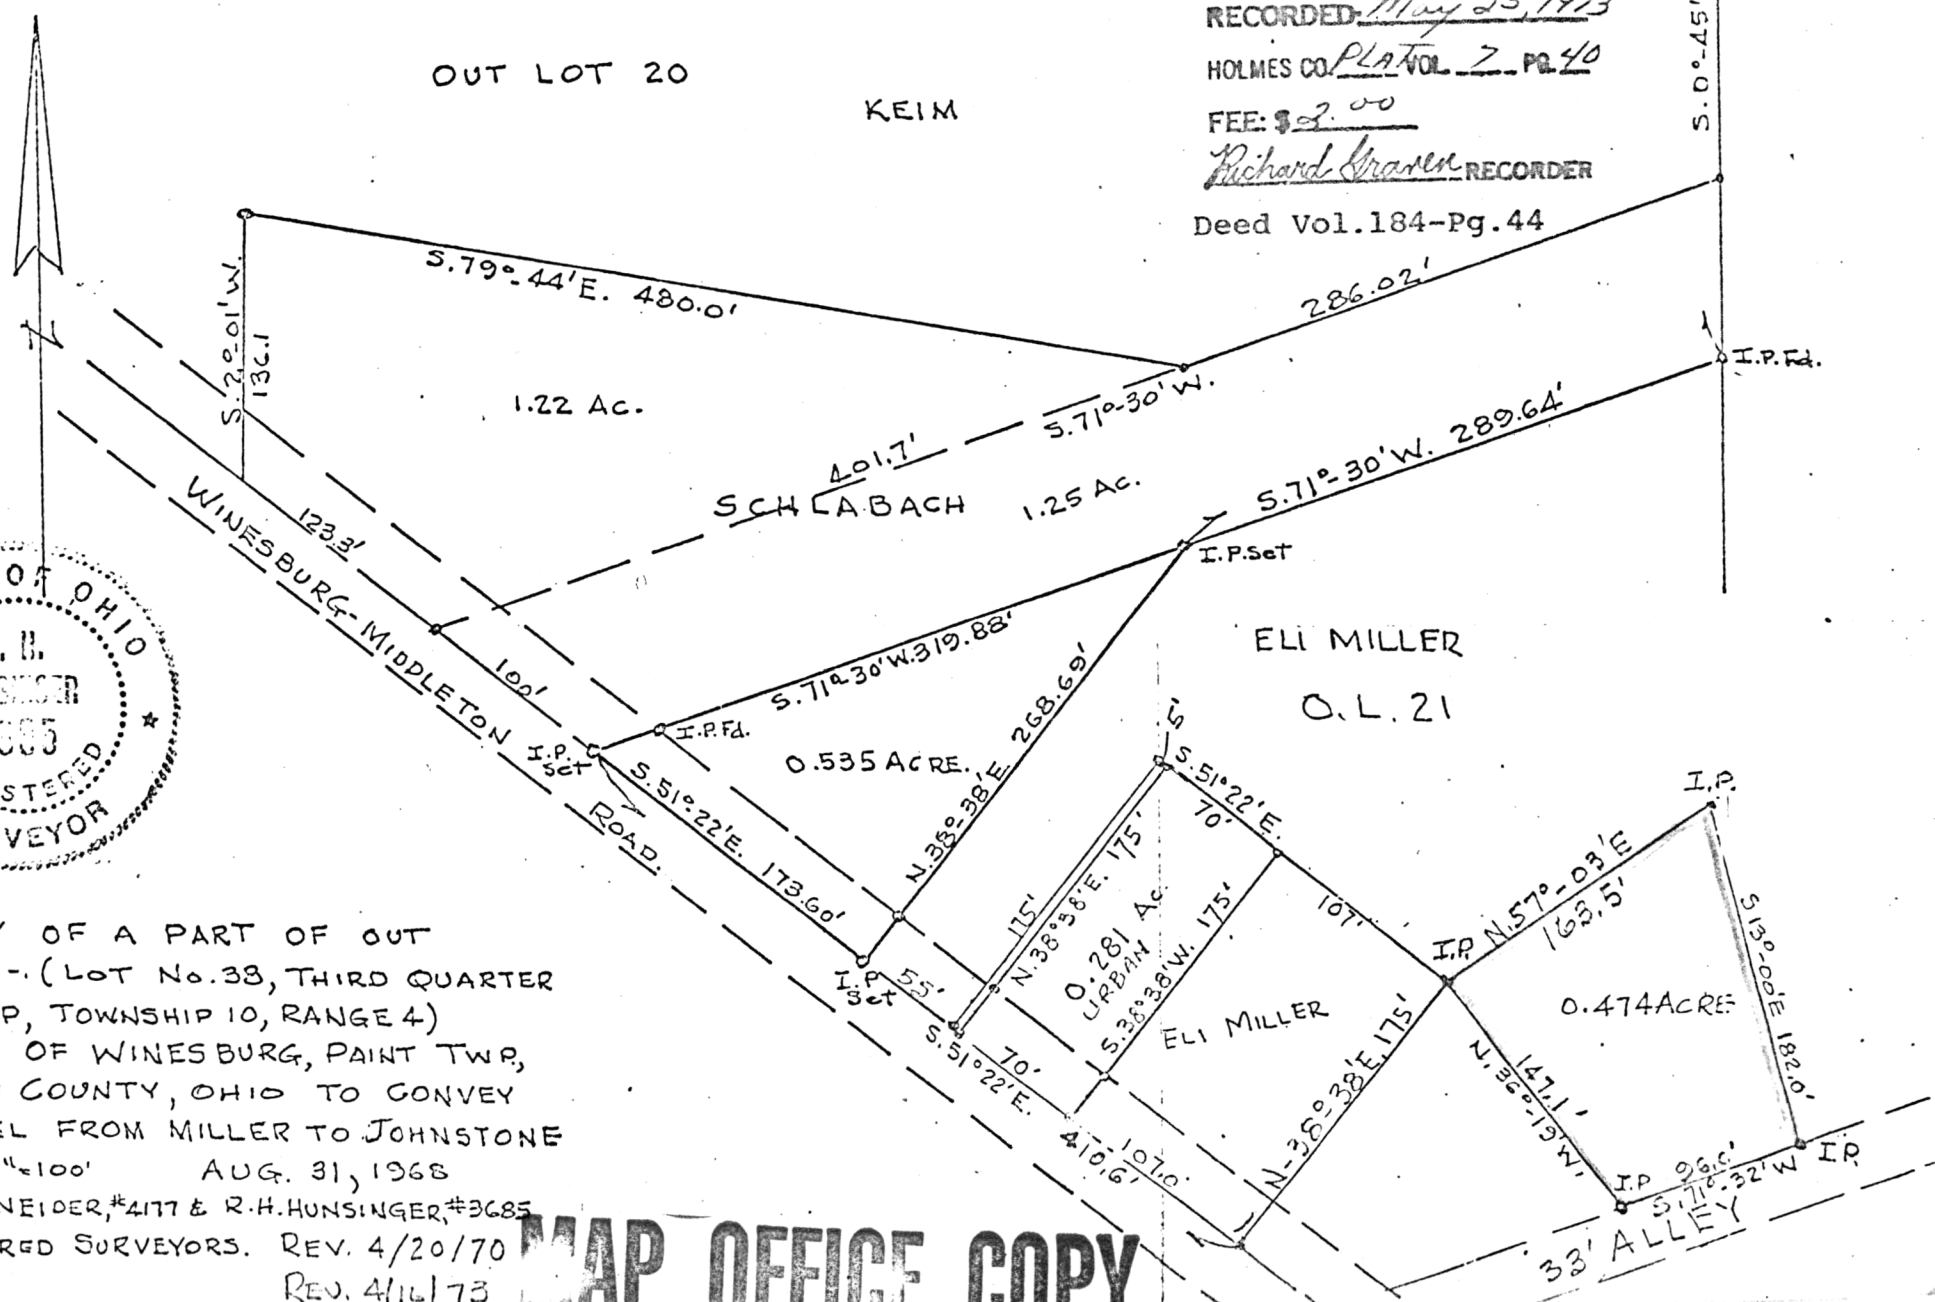

SURVEY OF A PART OF OUT
 LOT 21 - (LOT No. 38, THIRD QUARTER
 TOWNSHIP, TOWNSHIP 10, RANGE 4)
 VILLAGE OF WINESBURG, PAINT TWP,
 HOLMES COUNTY, OHIO TO CONVEY
 A PARCEL FROM MILLER TO JOHNSTONE
 SCALE-1"=100' AUG. 31, 1968
 R.C. SCHNEIDER, #4177 & R.H. HUNSINGER, #3685
 REGISTERED SURVEYORS. REV. 4/20/70
 REV. 4/16/73

VOL 7 PAGE 40

MAP OFFICE COPY