


BY G.C.M. DATE 5-22-73 SUBJECT Survey for :
 CHKD. BY DATE Donald Long, grantee &
 Scale: 1" = 100' Paul Young, real estate agent

SHEET NO. 1 OF 1
 JOB NO. S-22-73

- Iron Pin Found
- Iron Pin Set
- x P.K. Nail Set

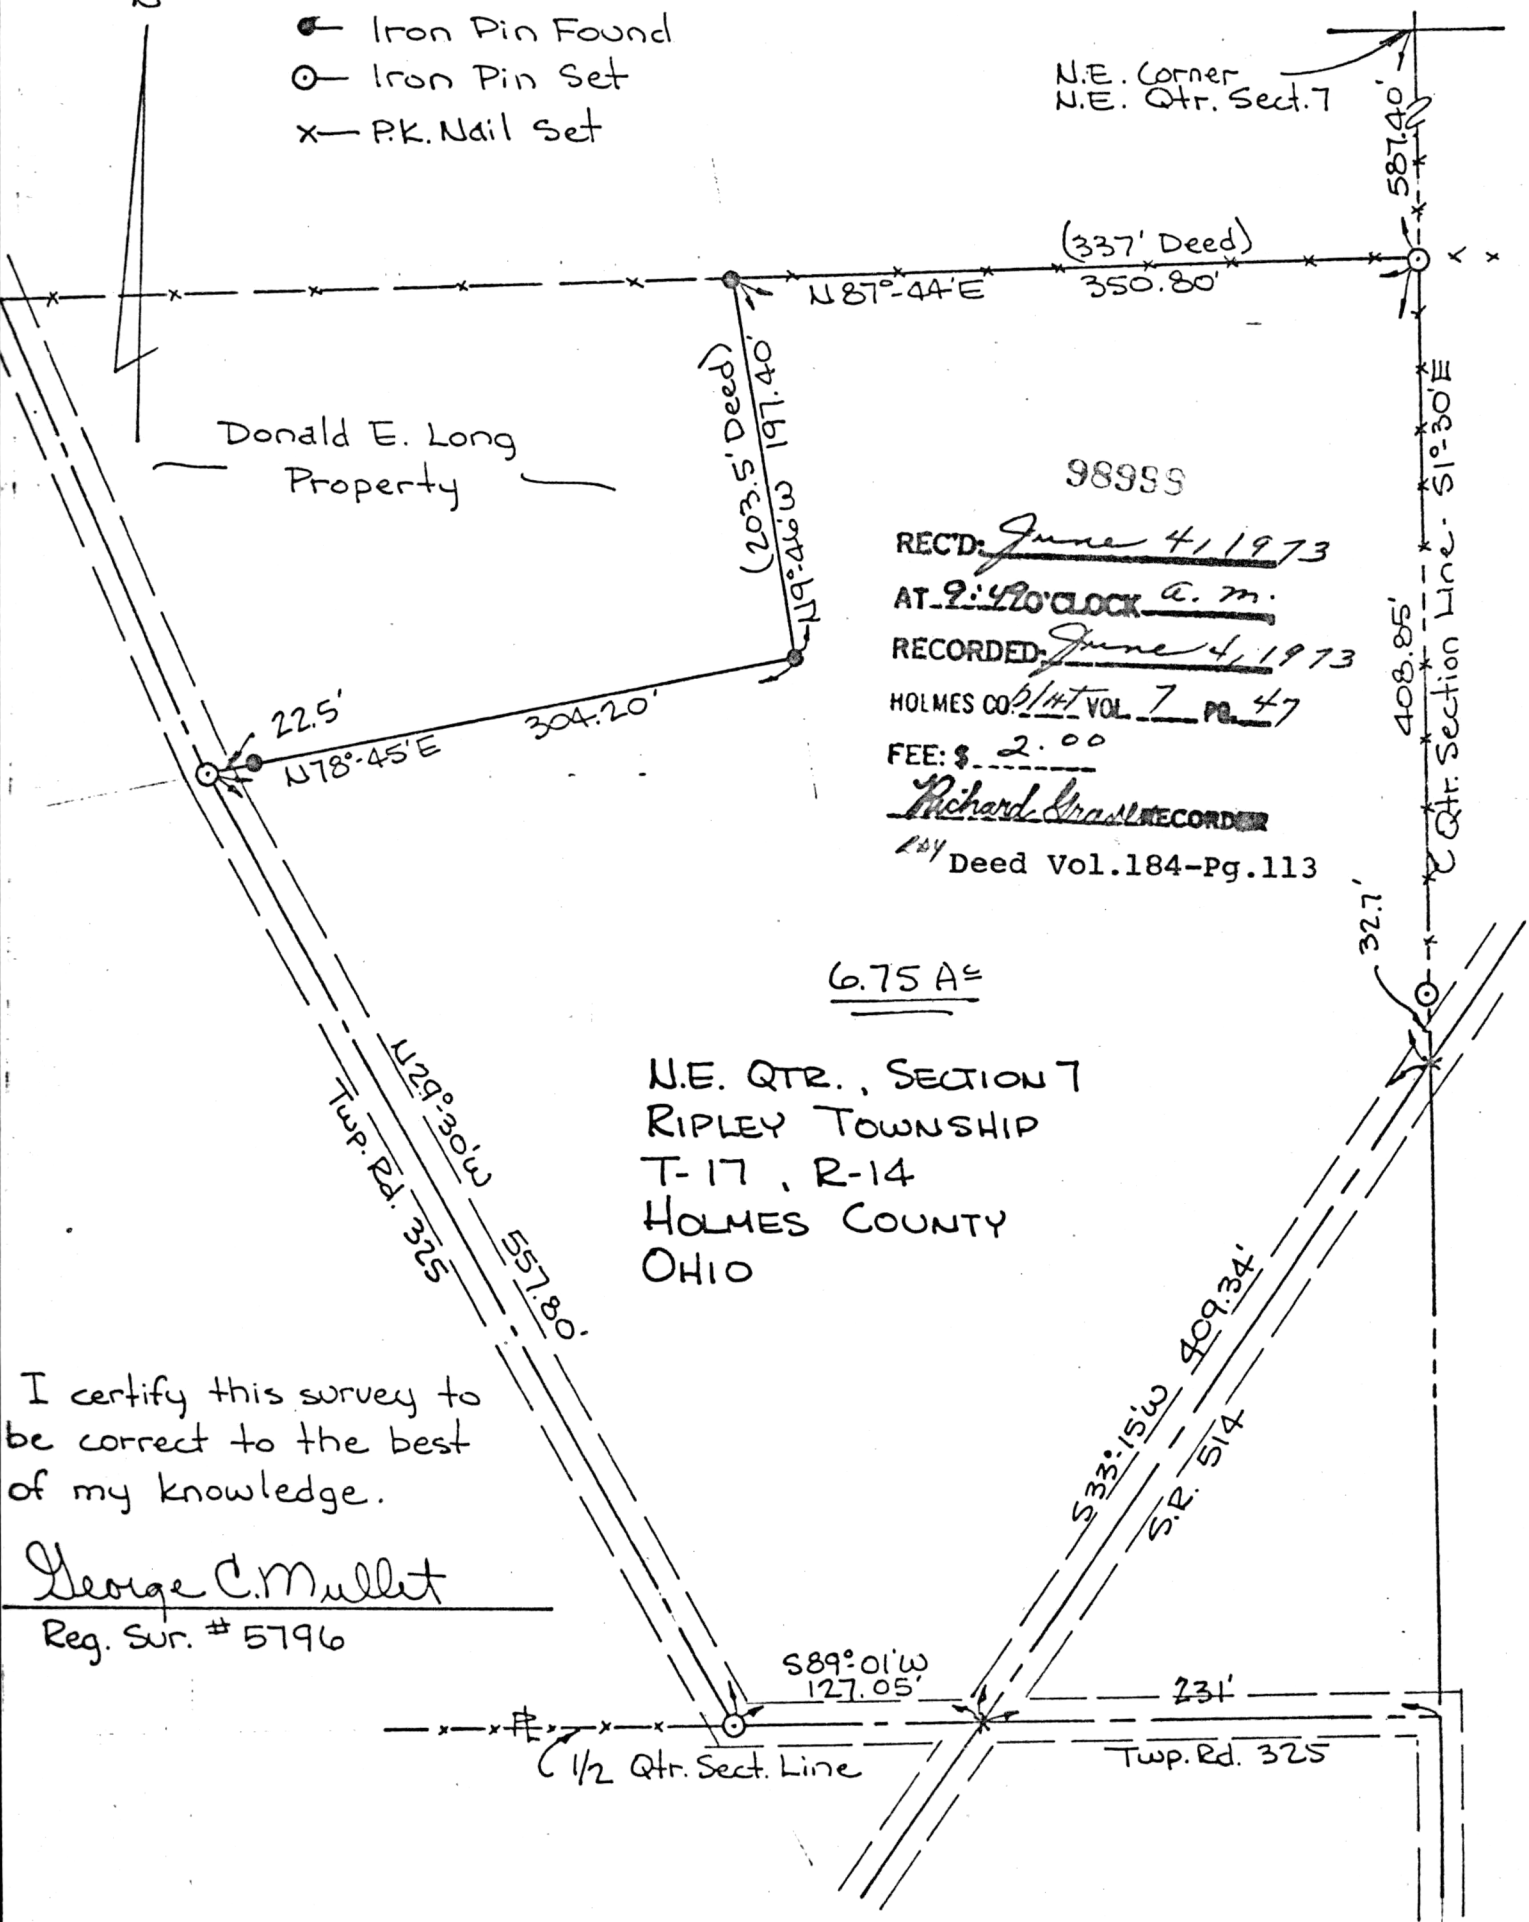

REC'D: June 4, 1973
 AT 9:47O'CLOCK a.m.
 RECORDED: June 4, 1973
 HOLMES CO. 5/14/73 VOL 7 PG. 47
 FEE: \$ 2.00
 Richard [Signature] RECORDER
 Deed Vol. 184-Pg. 113

I certify this survey to be correct to the best of my knowledge.

George C. Mullet
 Reg. Sur. # 5796

MAP OFFICE COPY