

3240 Shelly Blvd.
Wooster, Ohio 44691

Land Surveying
Telephone 345-7785


WM. TERRY BURKEY SURVEYING



99419

CHARM PLUMBING SURVEY
N.E. & N.W. QTRS. SEC. 7
TOWNSHIP 8 RANGE 5
CLARK TOWNSHIP
HOLMES COUNTY, OHIO
COMPLETED JULY 30, 1972

REC'D: July 16, 1973
AT 2:08 O'CLOCK P.M.
RECORDED: July 17, 1973
HOLMES CO. Vol. 7 PG. 84
FEE: \$ 2.00
Richard Craven RECORDER

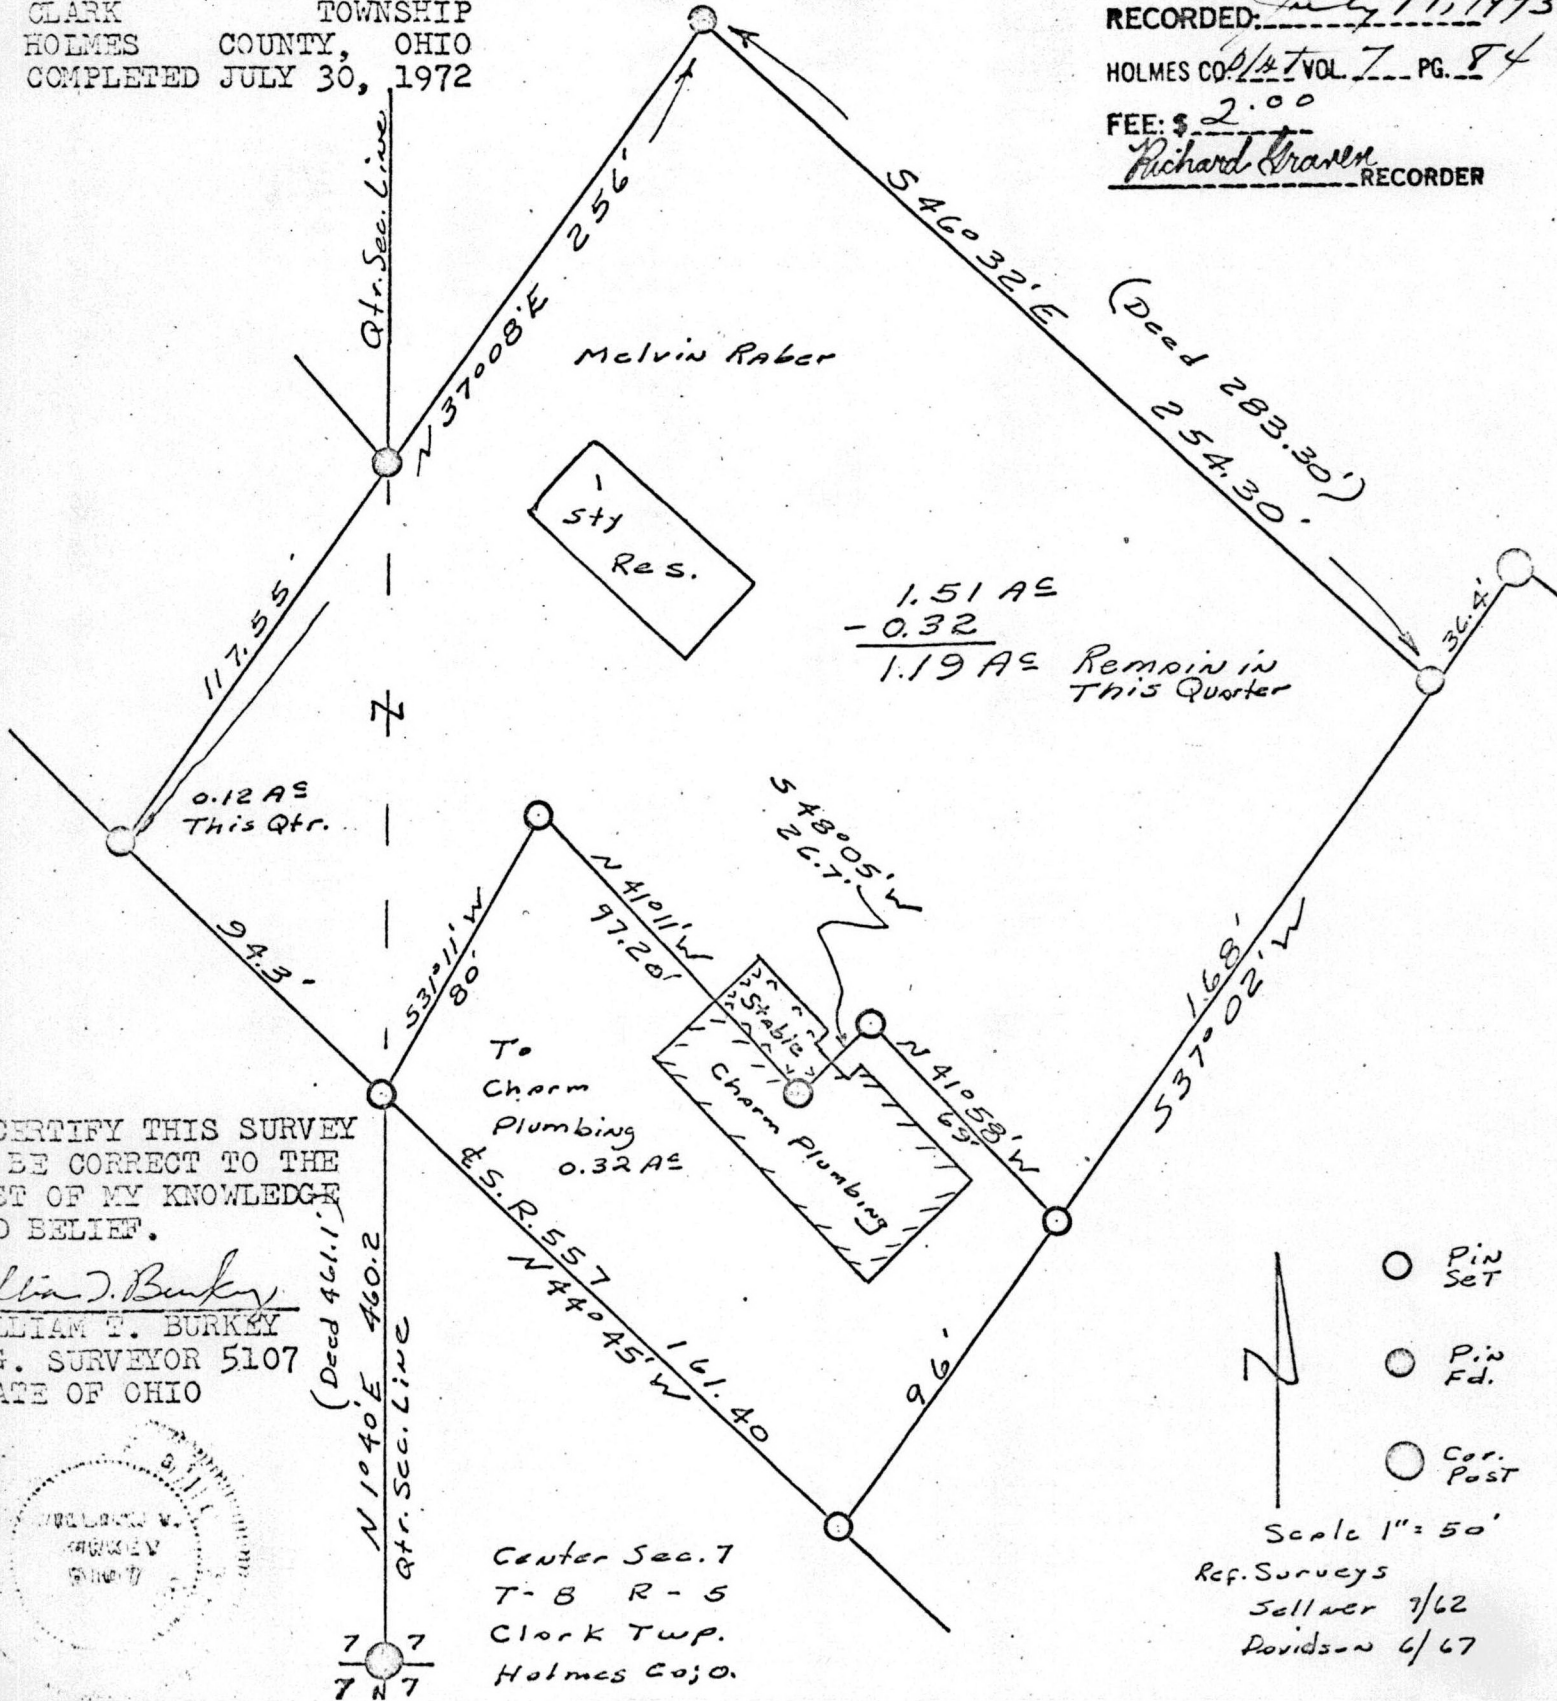

CERTIFY THIS SURVEY TO BE CORRECT TO THE BEST OF MY KNOWLEDGE AND BELIEF.

William T. Burkey
WILLIAM T. BURKEY
REG. SURVEYOR 5107
STATE OF OHIO



MAP OFFICE COPY