


7 PAGE 104

VOL

T.R. 232

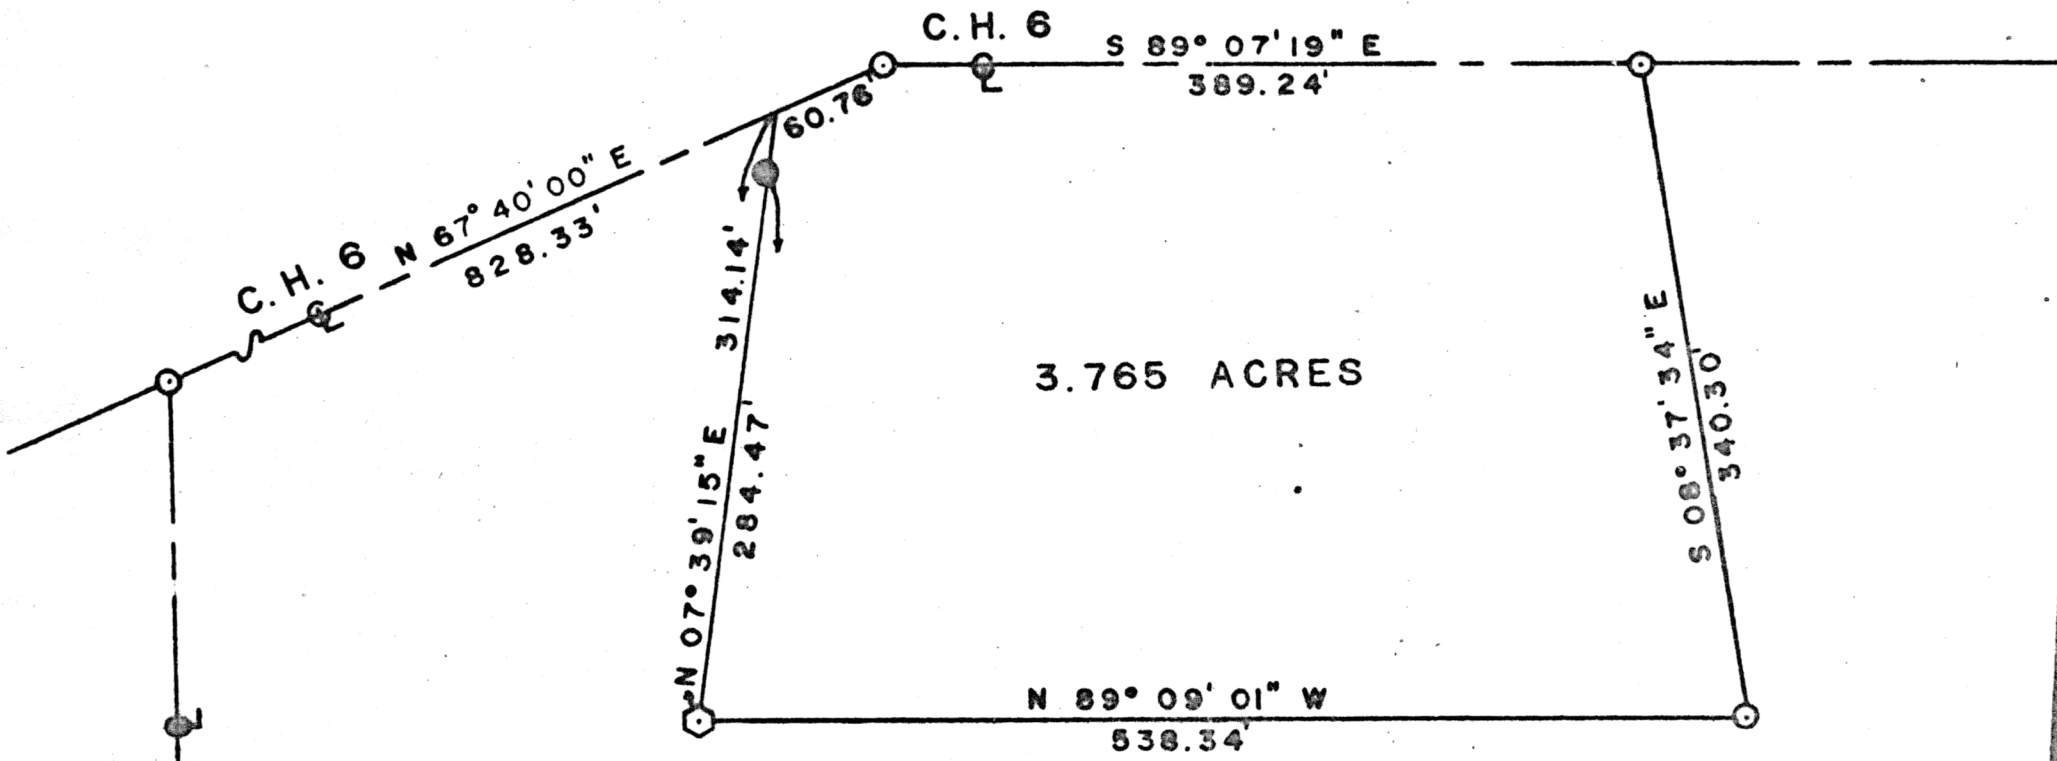


- ⊙ I. P. SET
- I. P. FOUND
- ⊕ 6" CREOSOTED POST

99725

REC'D: August 23, 1973  
 AT: 2:15 O'CLOCK P.M.  
 RECORDED: Aug. 24, 1973  
 HOLMES CO. Vol 7 PG. 104  
 FEE: 2.00  
*Richard Brown* RECORDER

Deed Vol.184-Pg.822

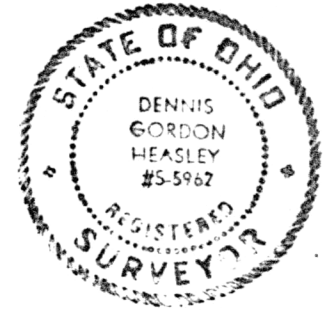

OWNER OTIS BUTLER  
 SECTION 11 RICHLAND TWP.  
 HOLMES COUNTY, OHIO T8 R9  
 SCALE: 1" = 100' DATE: JULY 1973  
 SURVEYED BY: DENNIS G. HEASLEY  
 REGISTERED SURVEYOR No. S-5962

MAP OFFICE COPY