

3240 Shelly Blvd.
Wooster, Ohio 44691

Land Surveying
Telephone 345-7785

WM. TERRY BURKEY SURVEYING




WILBERT MATHIAS SURVEY
LOT #10
THIRD QUARTER TOWNSHIP
TOWNSHIP 10 RANGE 4
PAINT TOWNSHIP
HOLMES COUNTY, OHIO
COMPLETED 2/24/1973

REC'D: ⁹⁹⁷⁸⁵ Aug 31, 1973
AT 2:47 O'CLOCK PM
RECORDED: Sept 4, 1973
HOLMES CO. PLAT VOL. 7 PG. 114
FEE: \$2.00

Richard Grant RECORDER

Deed Vol. 184-Pg. 885

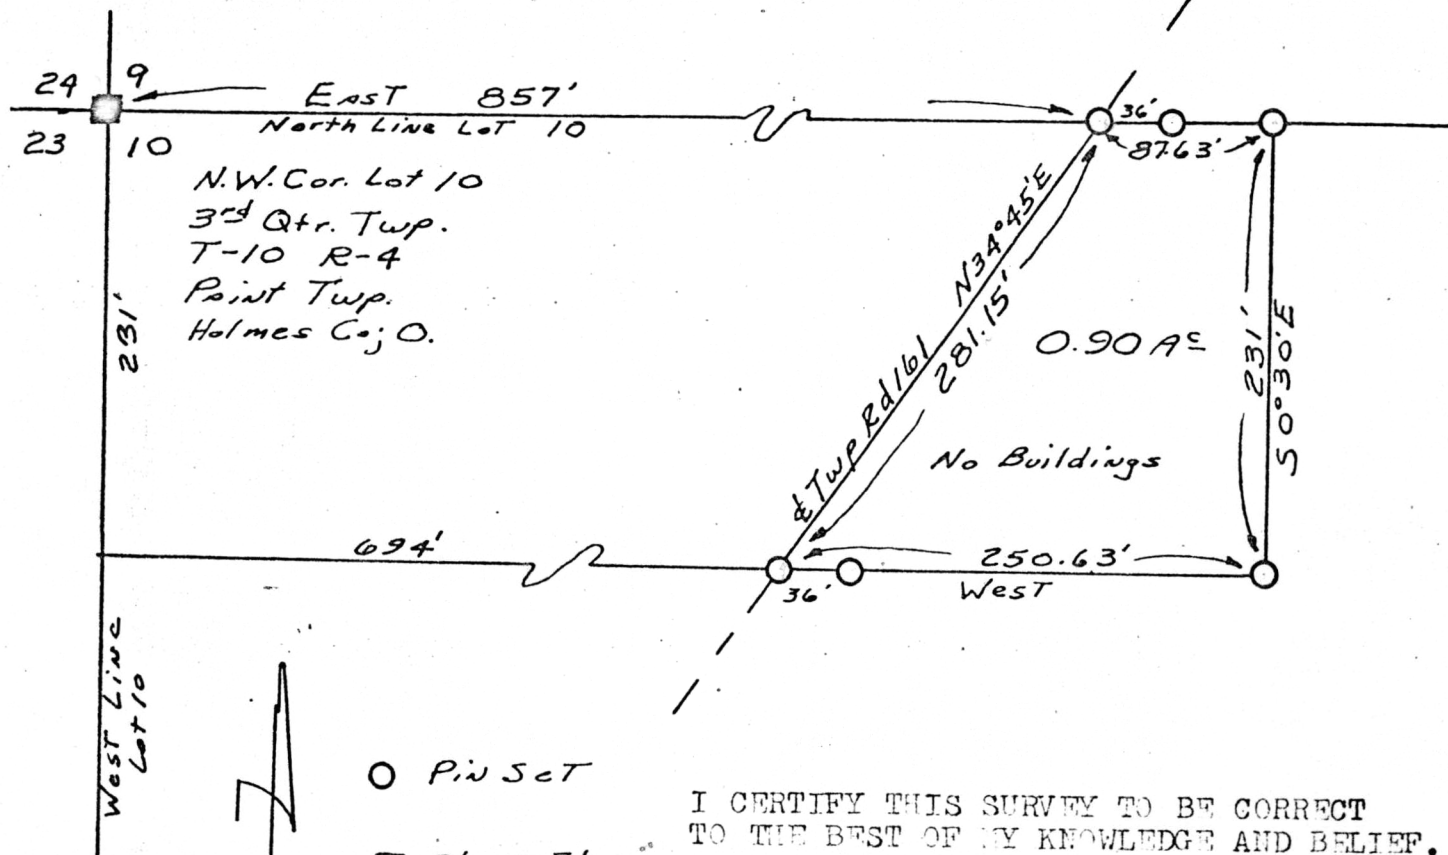

I CERTIFY THIS SURVEY TO BE CORRECT
TO THE BEST OF MY KNOWLEDGE AND BELIEF.

SIGNED William T. Burkey
WILLIAM T. BURKEY
REGISTERED SURVEYOR #5107
STATE OF OHIO

MAP OFFICE COPY