


99833
 REC'D *Sept. 5, 1973*
 AT *3:31 O'CLOCK P.M.*
 RECORDED *Sept. 6, 1973*
 HOLMES CO. *PLAT* VOL. *7* PG. *120*
 FEE: \$*2.00*
Richard Graves RECORDER

NE. COR. OF
 LOT #29, 2ND QTR.
 TWP. 8 R. 6
 MECHANIC TWP.
 HOLMES COUNTY

Deed Vol. 185-Pg. 16

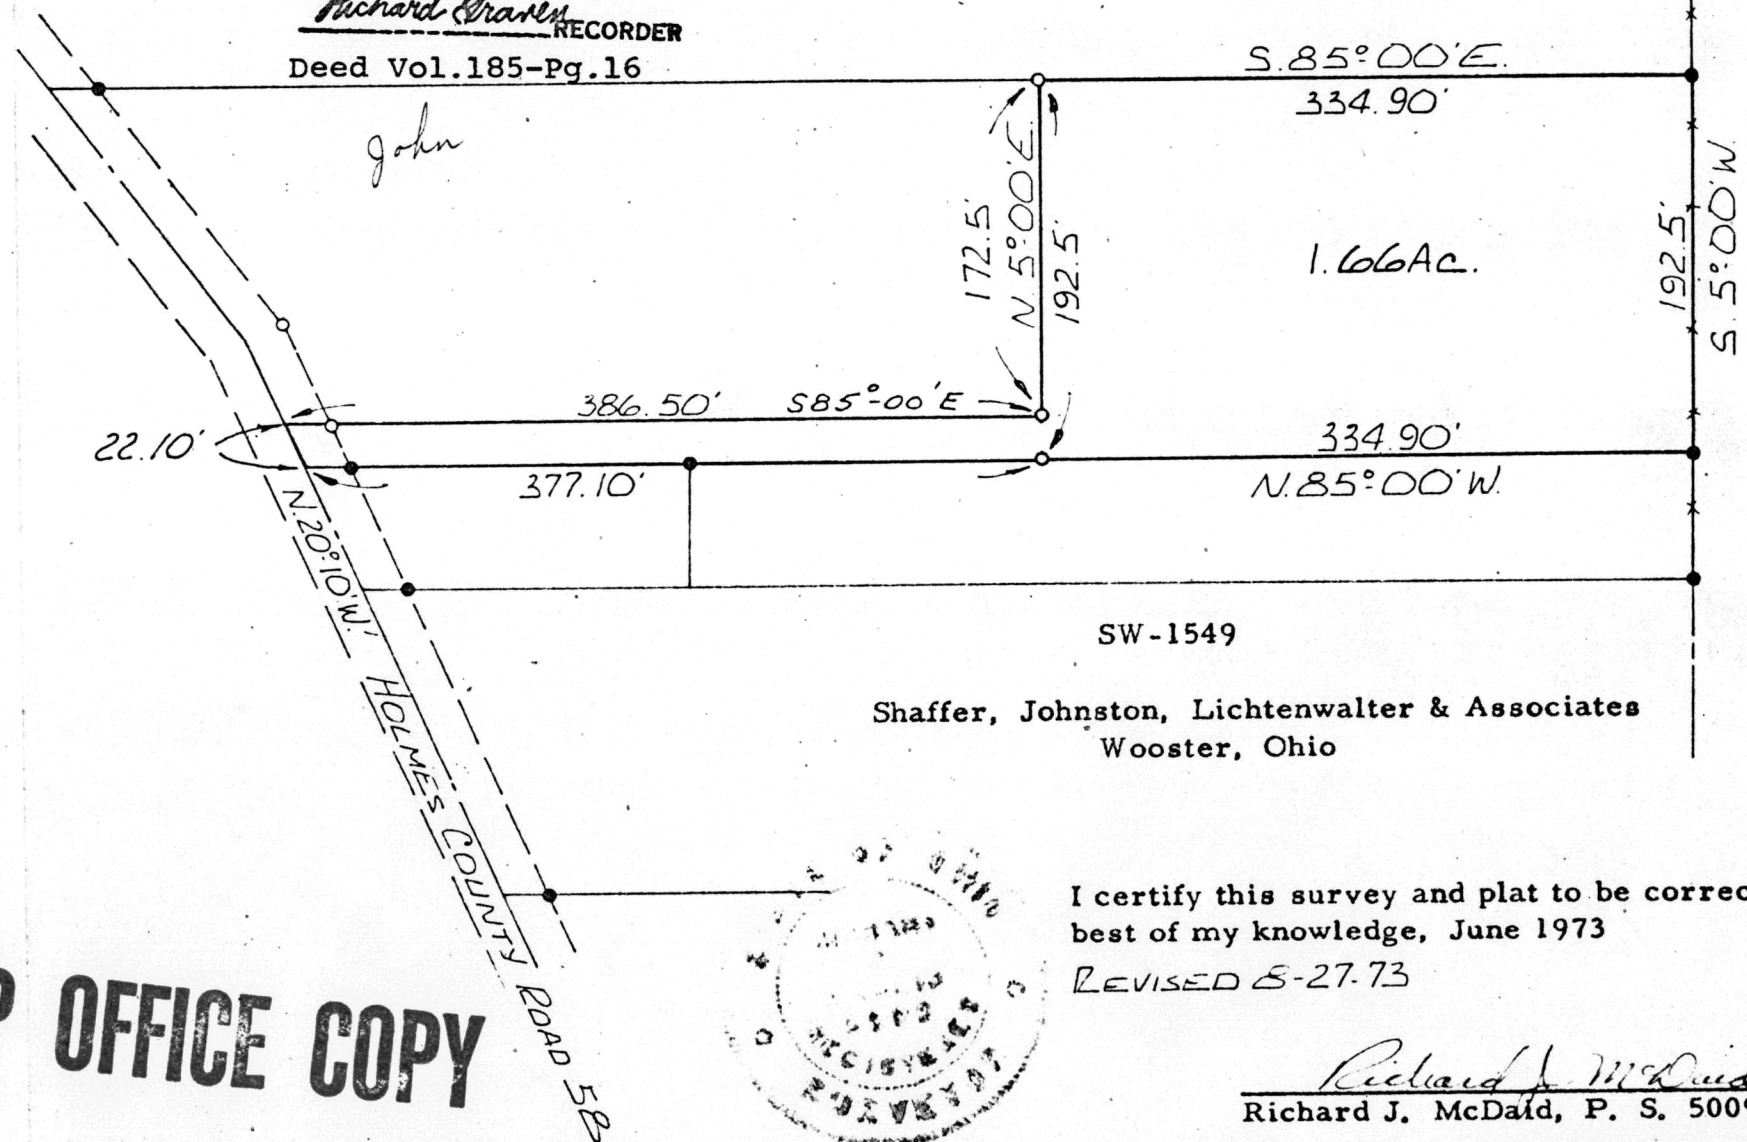

SCALE 1"=100'
 • I.P. Fd.
 • I.P. Set

Shaffer, Johnston, Lichtenwalter & Associates
 Wooster, Ohio

I certify this survey and plat to be correct to the
 best of my knowledge, June 1973

REVISED 8-27-73

Richard J. McDaid
 Richard J. McDaid, P. S. 5009

MAP OFFICE COPY

