
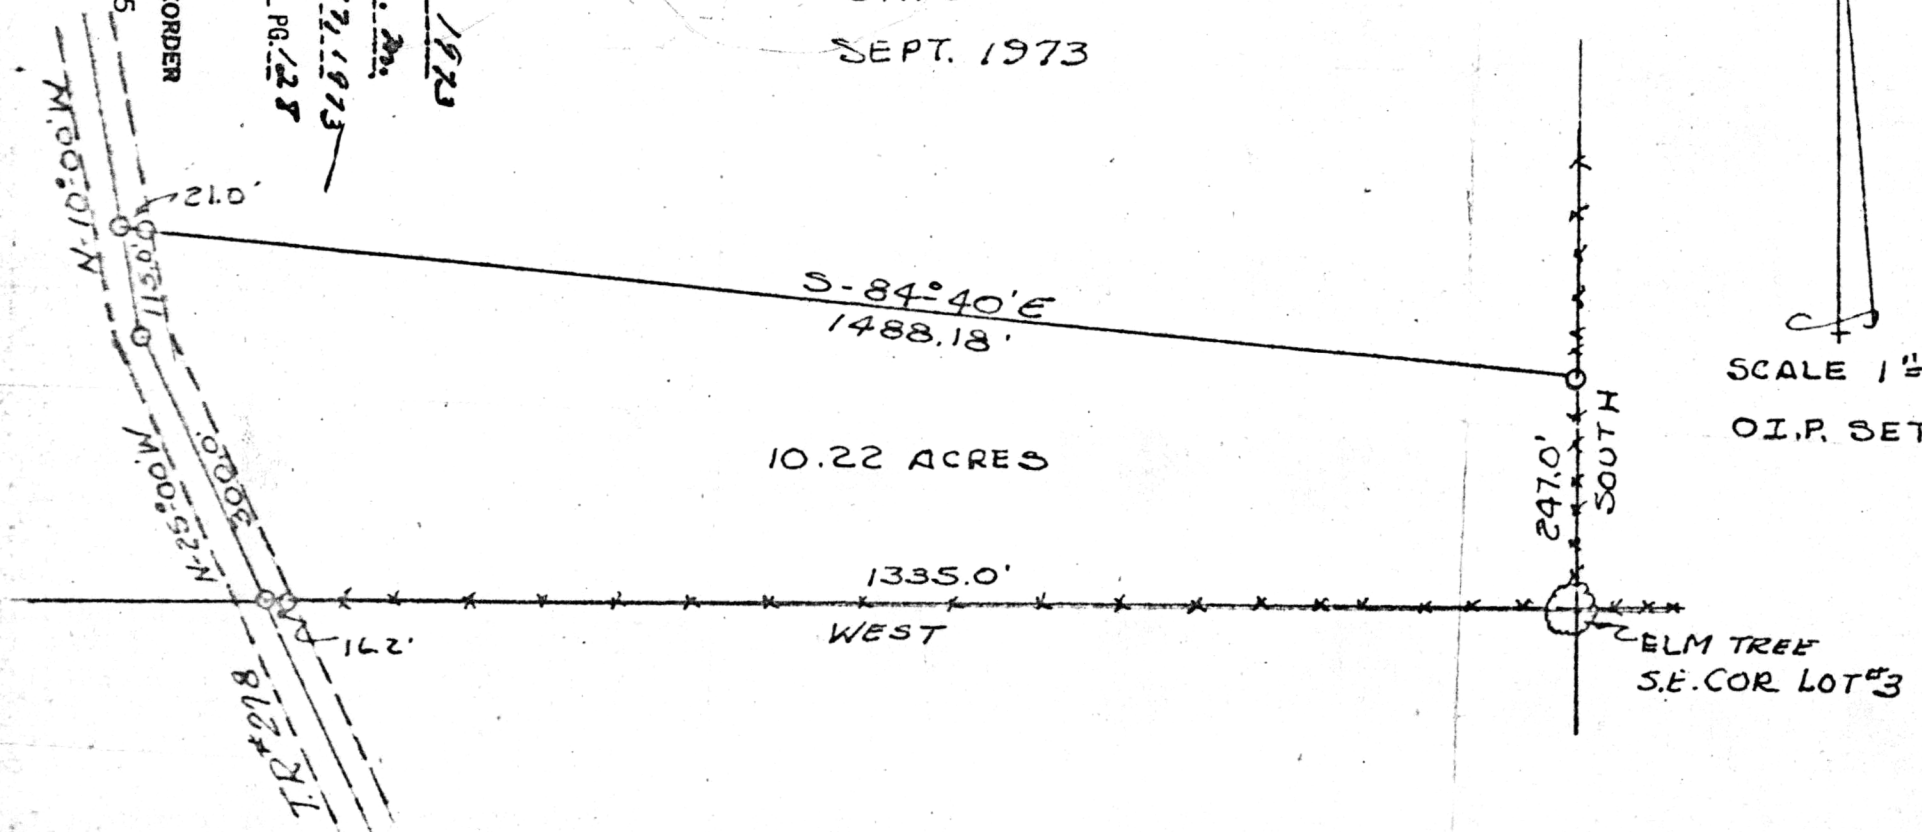


SURVEY FOR
SAM KINSEY

99905
KNOX TOWNSHIP
PT. LOT NO 3 4th QTR
TWP. 9 RANGE 9
HOLMES COUNTY
OHIO
SEPT. 1973

REC'D. *Sept. 11/ 1973*
AT 10:03 O'CLOCK *G. M.*
RECORDED *Sept. 17, 1973*
HOLMES CO. *814* VOL. 7 PG. 128
FEE: \$ 2.00
Michael Frank RECORDER
Deed Vol. 185-Pg. 105

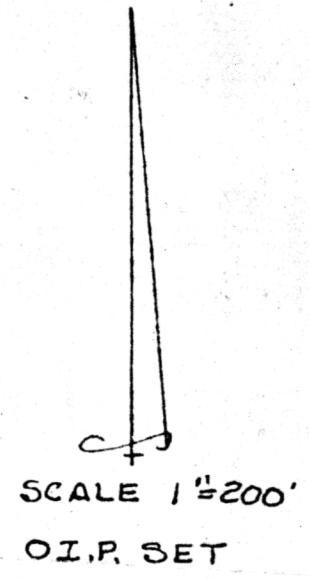

I CERTIFY THIS SURVEY TO BE CORRECT
TO THE BEST OF MY KNOWLEDGE.

Clyde E. Purdy
CLYDE E. PURDY R.S. #4900

MAN OFFICER ANDY