

N.W. QTR. SECTION 19
T-17, R-14 KNOX TWP.
HOLMES COUNTY, OHIO

100133

SW-1563

Shaffer, Johnston, Lichtenwalter
& Associates
Wooster, Ohio

REC'D. Oct. 16, 1973

AT 3:52 O'CLOCK P.M.

RECORDED Oct. 17, 1973

HOLMES CO. Plat VOL. 7 PG. 37


FEE: \$ 2.00

Richard Straven RECORDER

Deed Vol. 185-Pg. 321

SCALE 1" = 200'

- = I.P. FD.
- = I.P. SET
- = STONE FD.

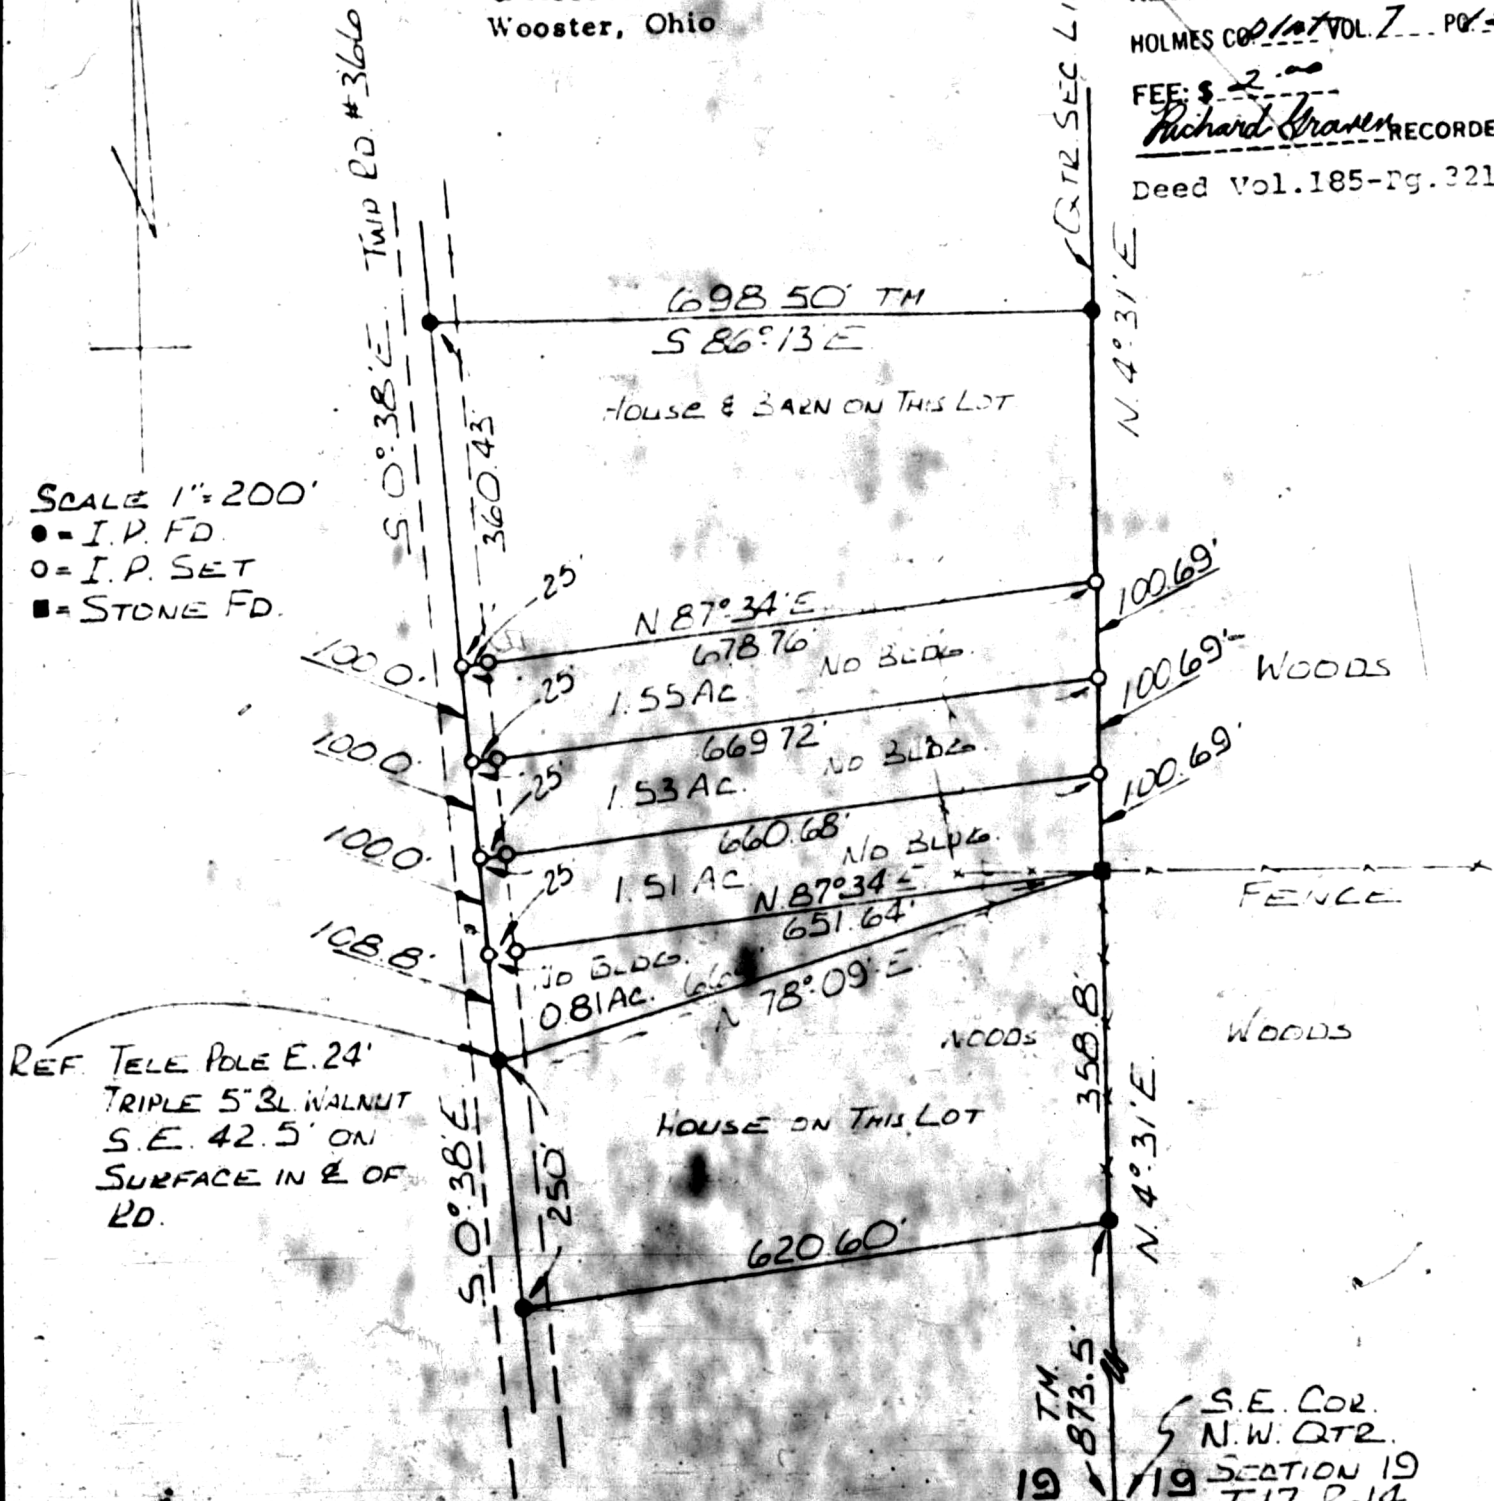

I certify this survey and plat to be correct
to the best of my knowledge, September 1973.

Richard J. McDaid, P. S. 5009

(NOT RECOVERED)