
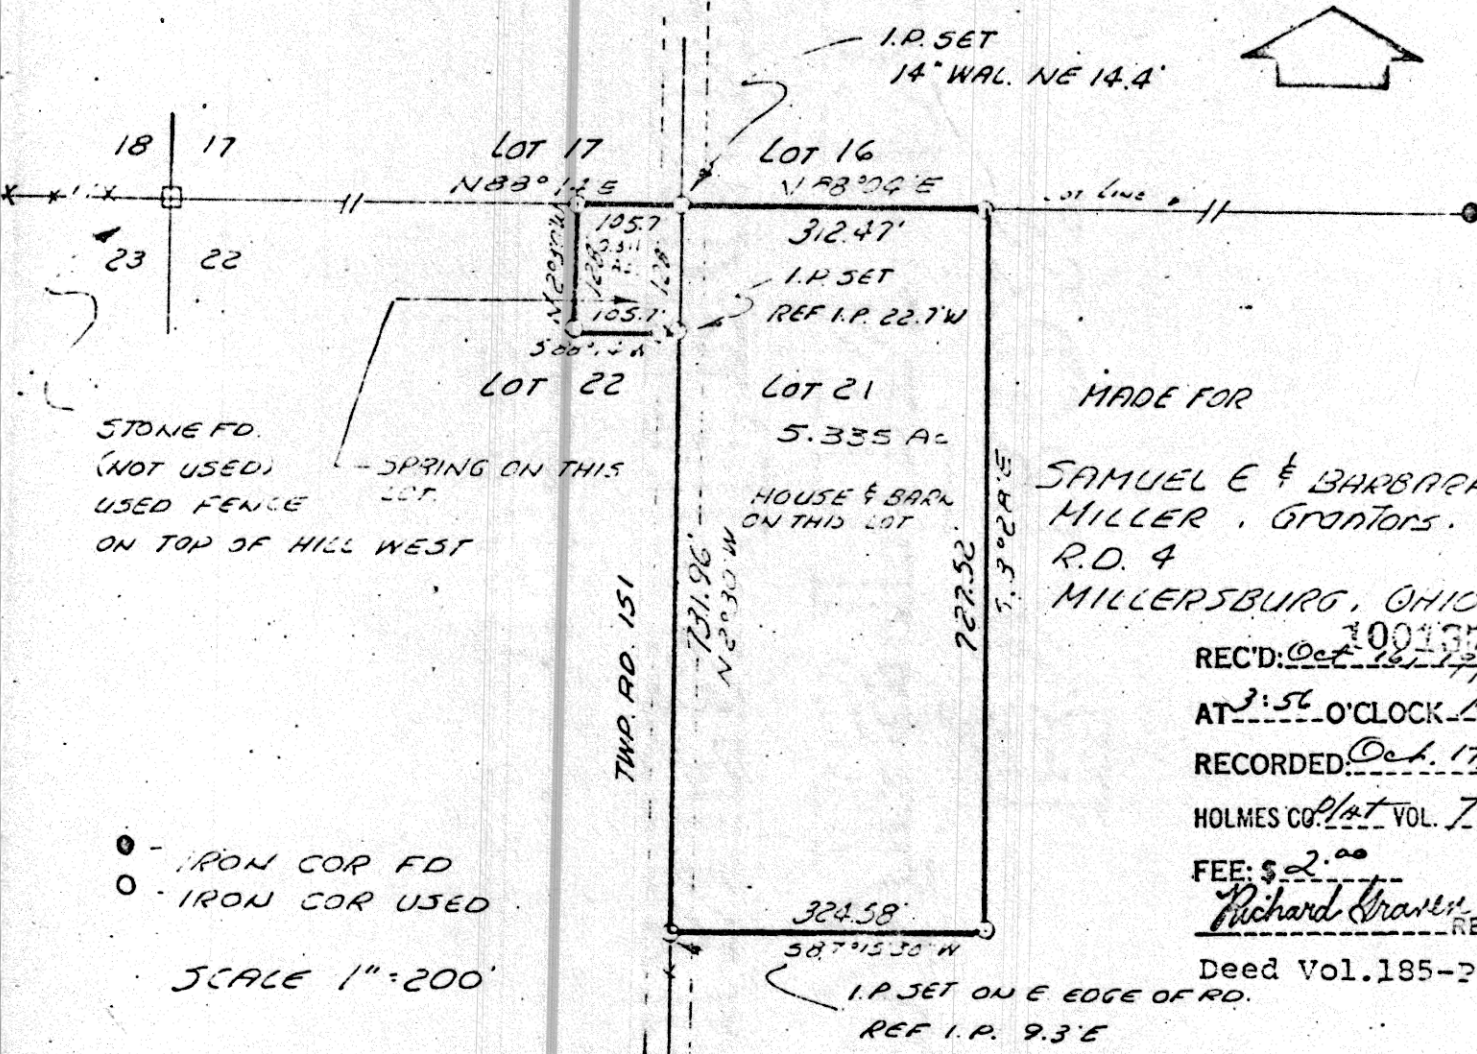
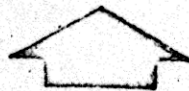


BERLIN TOWNSHIP
 Pt. LOTS 21 & 22
 4TH QTR
 TWP 9 N R-6 W
 HOLMES COUNTY, OHIO

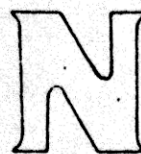


MADE FOR
 SAMUEL E & BARBARA
 MILLER, GRANTORS.
 R.D. 4
 MILLERSBURG, OHIO

REC'D: ¹⁰⁰¹⁵⁷ Oct. 16, 1973
 AT 3:56 O'CLOCK P.M.
 RECORDED: Oct. 17, 1973
 HOLMES CO. Plat VOL. 7 PG. 39
 FEE: \$2.00
 Richard Traver RECORDER
 Deed Vol. 185-Pg. 326

- - IRON COR FD
- - IRON COR USED

SCALE 1" = 200'

I CERTIFY THIS SURVEY TO BE
 CORRECT TO THE BEST OF MY
 KNOWLEDGE.

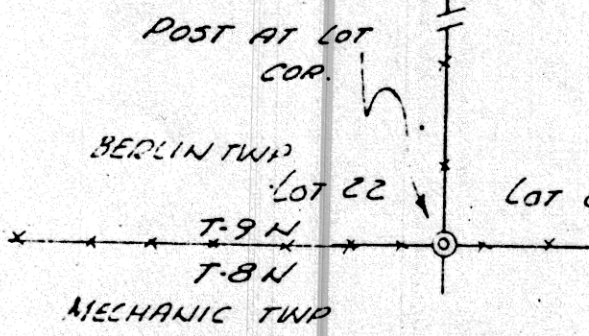

Ray W. Gasbarre
 RAY W. GASBARRE P.S. 4153
 R.W. GASBARRE & ASSOC. INC.
 P.O. BOX 44
 WOOSTER, OHIO 44691

REF:	DEED	VOL	PG.
		3	101
		22	111

MAD OFFICE COPY

S-633-73