

THE COSHOCTON LAND SURVEYING SERVICE


233 S. FOURTH ST.

COSHOCTON, OHIO 43812

PAGE 161

BEING PART OF: LOT ~
 SEC. 15, N.W. 1/4
 QUAR.
 T. 17N, R. 14W
 TOWNSHIP ~ ANTOX
 COUNTY ~ HOLMES

SURVEY FOR: DONALD REALTHAS
 DATE: 9/73
 SCALE: 1" = 100'

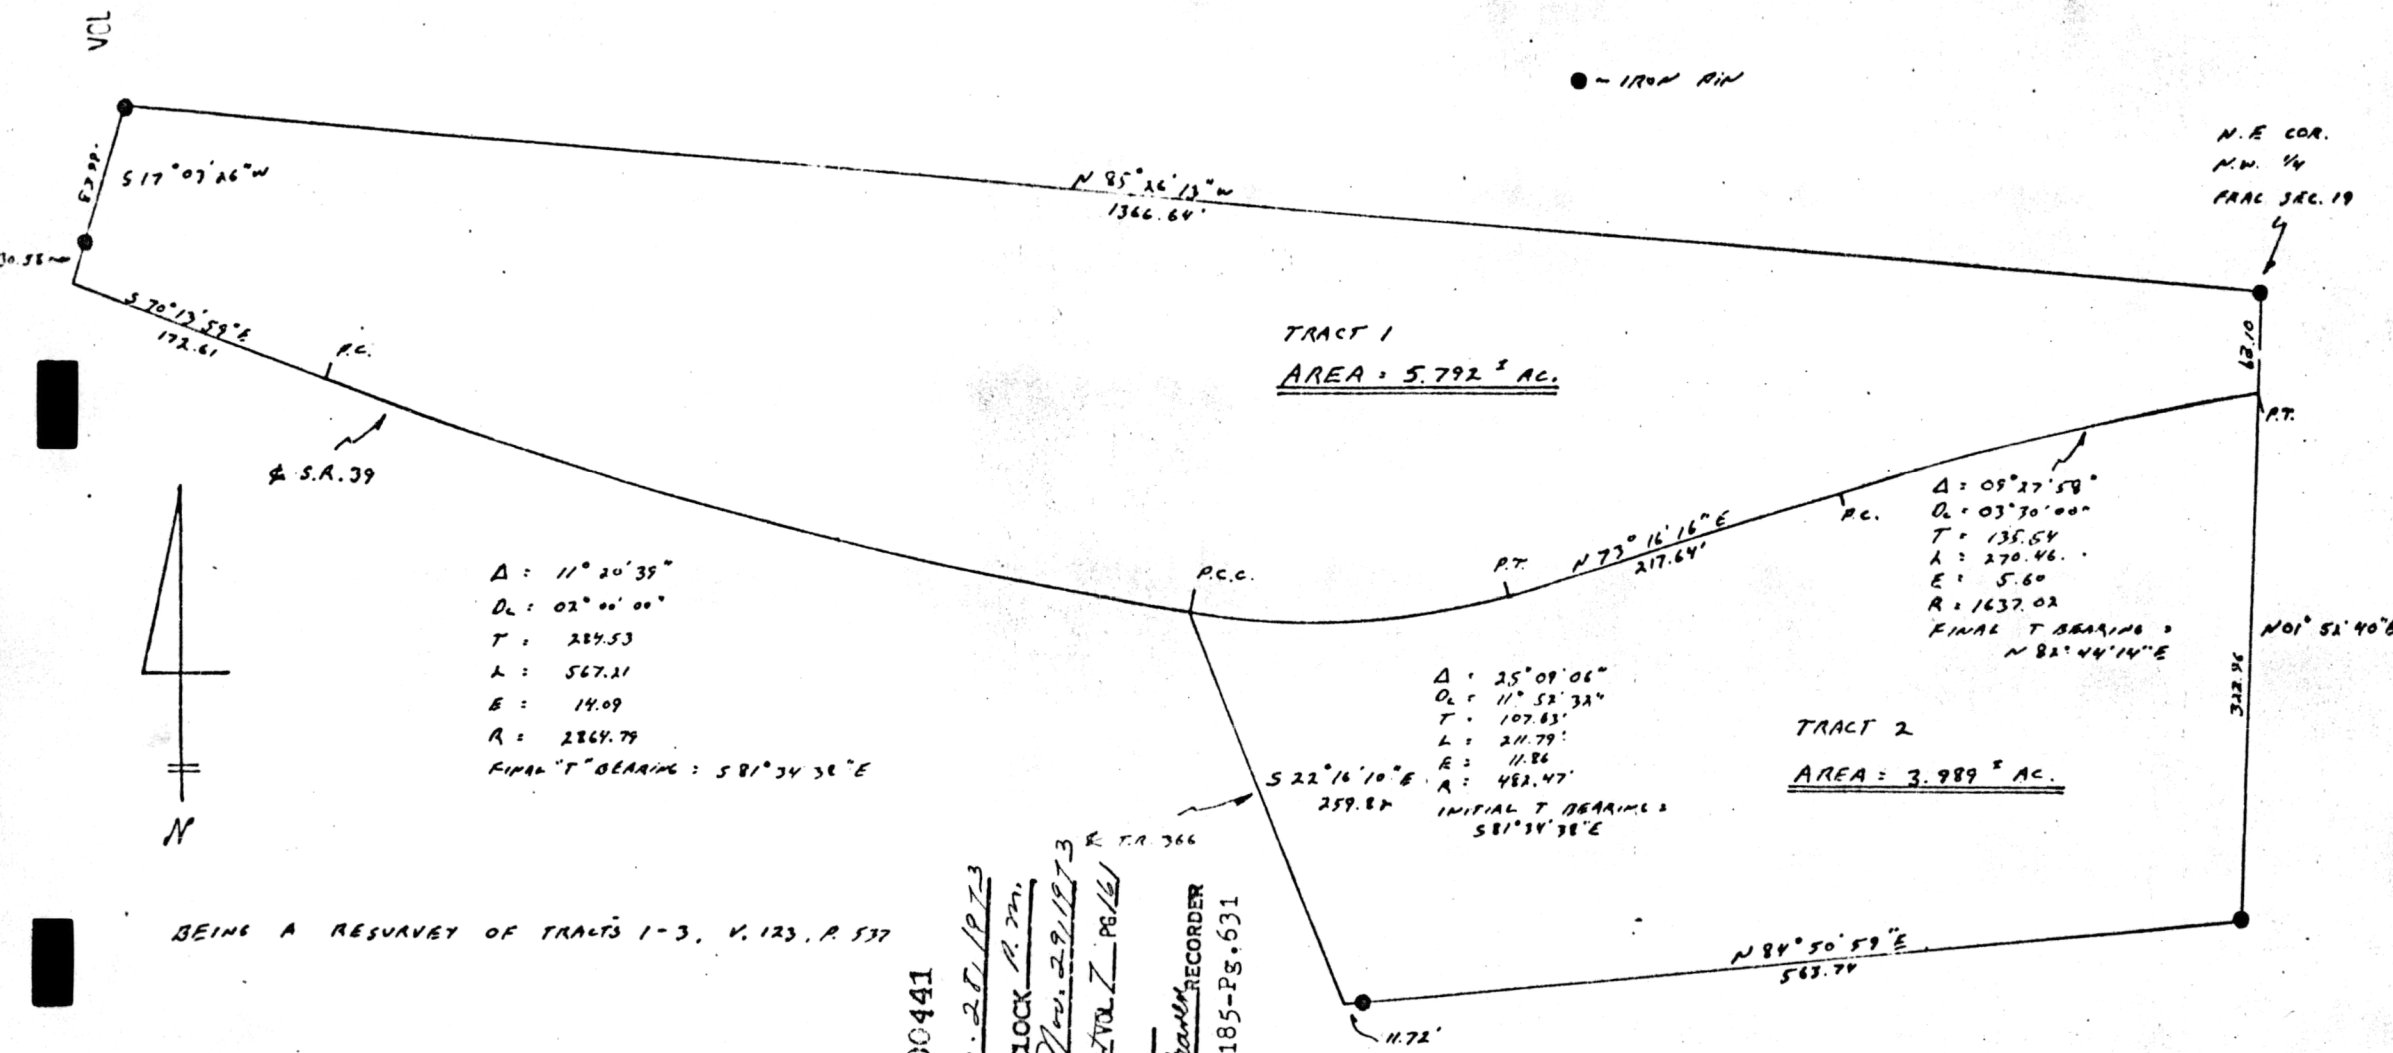

BEING A RESURVEY OF TRACTS 1-3, V. 123, P. 537

MAP OFFICE COPY

100441
 REC'D Nov. 20, 1973
 AT 2:20 O'CLOCK P.M.
 RECORDED Nov. 29, 1973
 HOLMES CO. VOL. 1, PG. 121
 FEE: \$3.04
 Richard Strasser
 RECORDER
 Deed, Vol. 185-Pg. 631

I hereby certify the above plat to be correct to the best of my knowledge and belief.

THE COSHOCTON LAND SURVEYING SERVICE

REGISTERED SURVEYOR