



HOWARD CLARK SURVEY  
 LOT #34  
 2ND. QTR. TOWNSHIP  
 TOWNSHIP 9 RANGE 7  
 HARDY TOWNSHIP  
 HOLMES COUNTY, OHIO  
 COMPLETED 12/22/1973

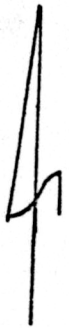

○ Pin Set  
 ● Pin Fd  
 ⊗ Spike Set  
 ⊗ Spike Fd.  
 Scale 1" = 100'

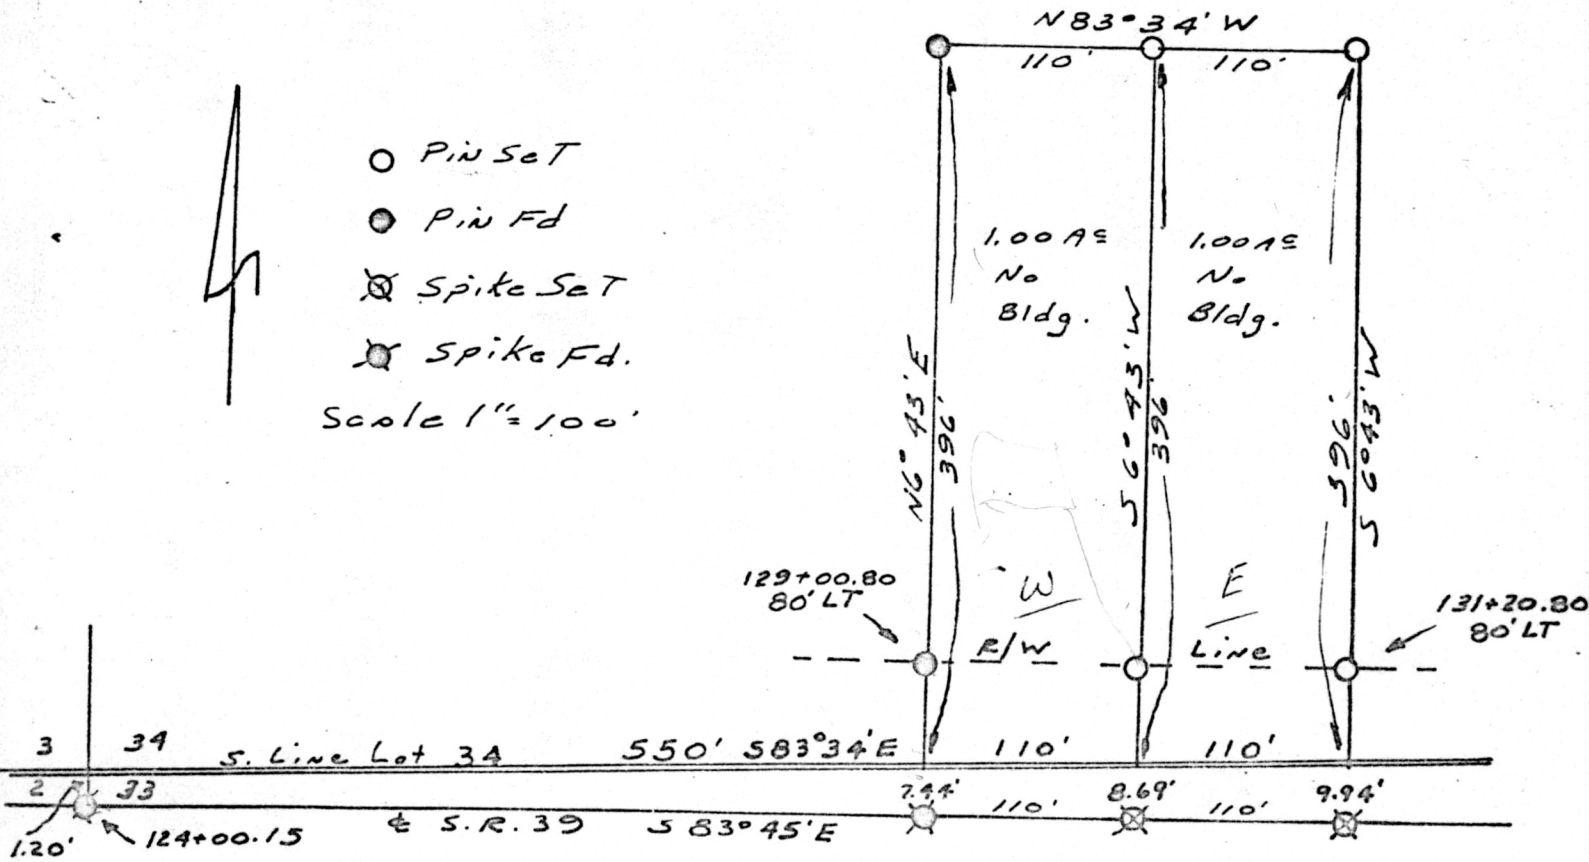

100799

I CERTIFY THIS SURVEY MADE FOR HOWARD CLARK  
 TO BE CORRECT TO THE BEST OF MY KNOWLEDGE AND  
 BELIEF.

REC'D: Jan. 22, 1974

AT 9:37 O'CLOCK a. m.

RECORDED: Jan. 22, 1974

HOLMES CO. PL. & VOL. 7 PG. 192

FEE: \$ 2.00

Richard Brown RECORDER

Deed Vol. 186 Pg. 178 & 180

SIGNED

William T. Burkey  
 WILLIAM T. BURKEY  
 REGISTERED SURVEYOR #5107  
 STATE OF OHIO

MAP OFFICE COPY