


Revision: 0.50As lot added Jan. 19, 1974

Scale: 1" = 100'

- - Iron Pin Fd.
- - Iron Pin Set

100875

REC'D: Feb. 1, 1974
 AT 1:15 O'CLOCK P.M.
 RECORDED: Feb. 4, 1974
 HOLMES CO. Plat Vol. 7 PG. 196
 FEE: \$2.44
Richard Grant RECORDER
 Deed Vol. 186 Pg. 268

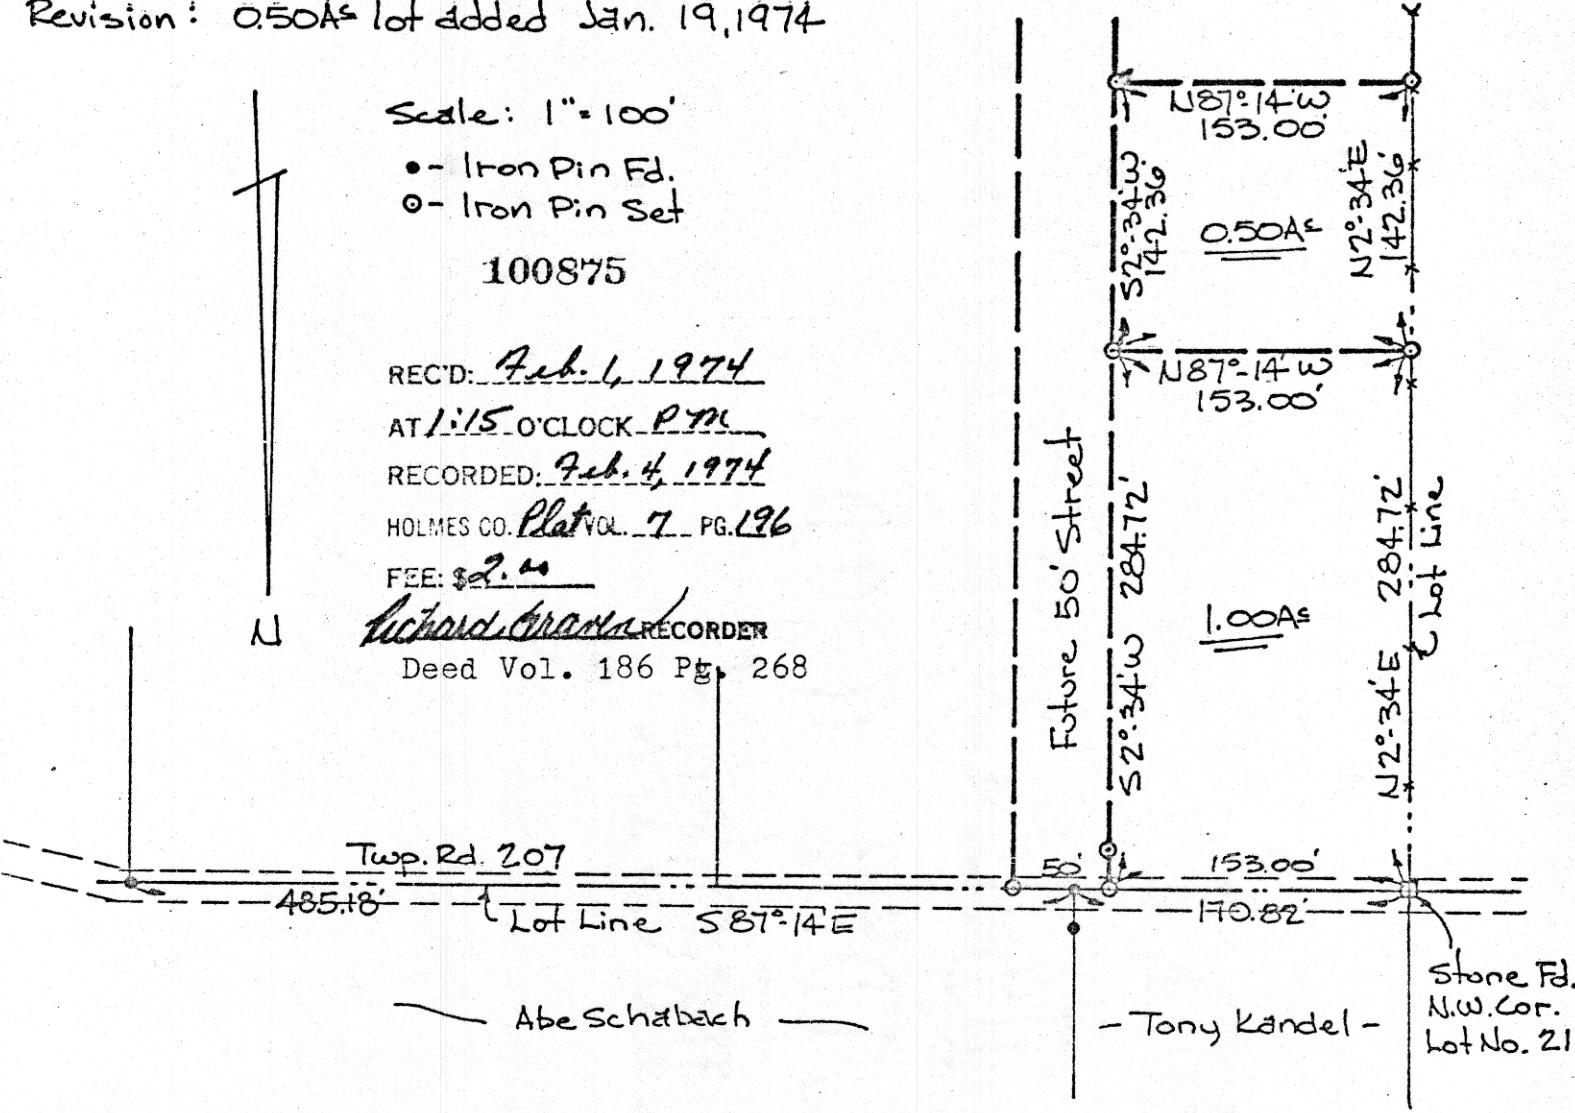

Lot No. 21
 BERLIN TOWNSHIP
 T-9, R-6
 HOLMES COUNTY
 OHIO

Ref. to Stone
 Tele. Marker N.W. 24.9'
 & S.E. 24.3'
 10" Walnut S. 18.7'

Survey for Joe D. Miller
 November 10, 1973

I certify this survey to be correct
 to the best of my knowledge.

George C. Mullet

Reg. Sur. #5796

Job No. S-44-73



MAP OFFICE COPY