


MONROE TOWNSHIP
 LOT No. 9
 FOURTH QTR.
 T-9, R-8
 HOLMES COUNTY
 OHIO

Scale:
 1" = 200'

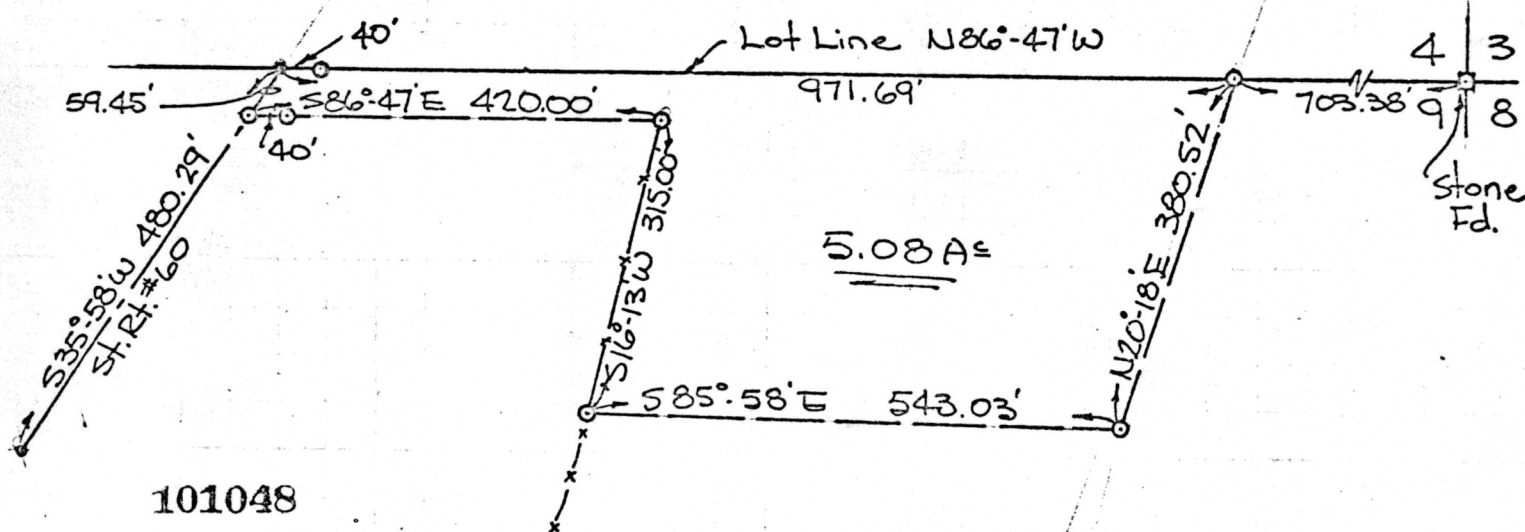

101048

REC'D: Feb. 26, 1974
 AT 3:40 O'CLOCK P.M.
 RECORDED: Feb. 27, 1974
 HOLMES CO. Plat VOL. 7 PG. 208
 FEE: \$ 2.00

Richard Grant RECORDER
 Deed Vol. 186 Pg. 463

- — Iron Pin Fd.
- — Iron Pin Set

Survey for: William S. Wenger, grantor
 Bob Porter, grantee
 January 19, 1974

I certify this survey to be correct
 to the best of my knowledge.

George C. Mullet
 Reg. Sur. #5796



GEORGE C. MULLET
 Engineer & Land Surveyor
 4603 WILSON DRIVE
 WOOSTER, OHIO 44691

Job. No. S-2-74

MAP OFFICE COPY