

3240 Shelly Blvd.
Wooster, Ohio 44691

Land Surveying
Telephone 345-7785

WM. TERRY BURKEY SURVEYING



101086

REC'D: Mar. 1, 1974

AT 11:29 O'CLOCK AM

RECORDED: Mar. 4, 1974


HOLMES CO. Plot VOL. 7 PG. 209

FEE: \$2.00

Richard Craven RECORDER

KAUFFMAN TO KAUFFMAN SURVEY
LOT 1-THIRD QUARTER TOWNSHIP
TOWNSHIP 10 RANGE 6
SALT CREEK TOWNSHIP
HOLMES COUNTY, OHIO
COMPLETED JANUARY 19, 1974

Deed Vol. 186-Pg. 490

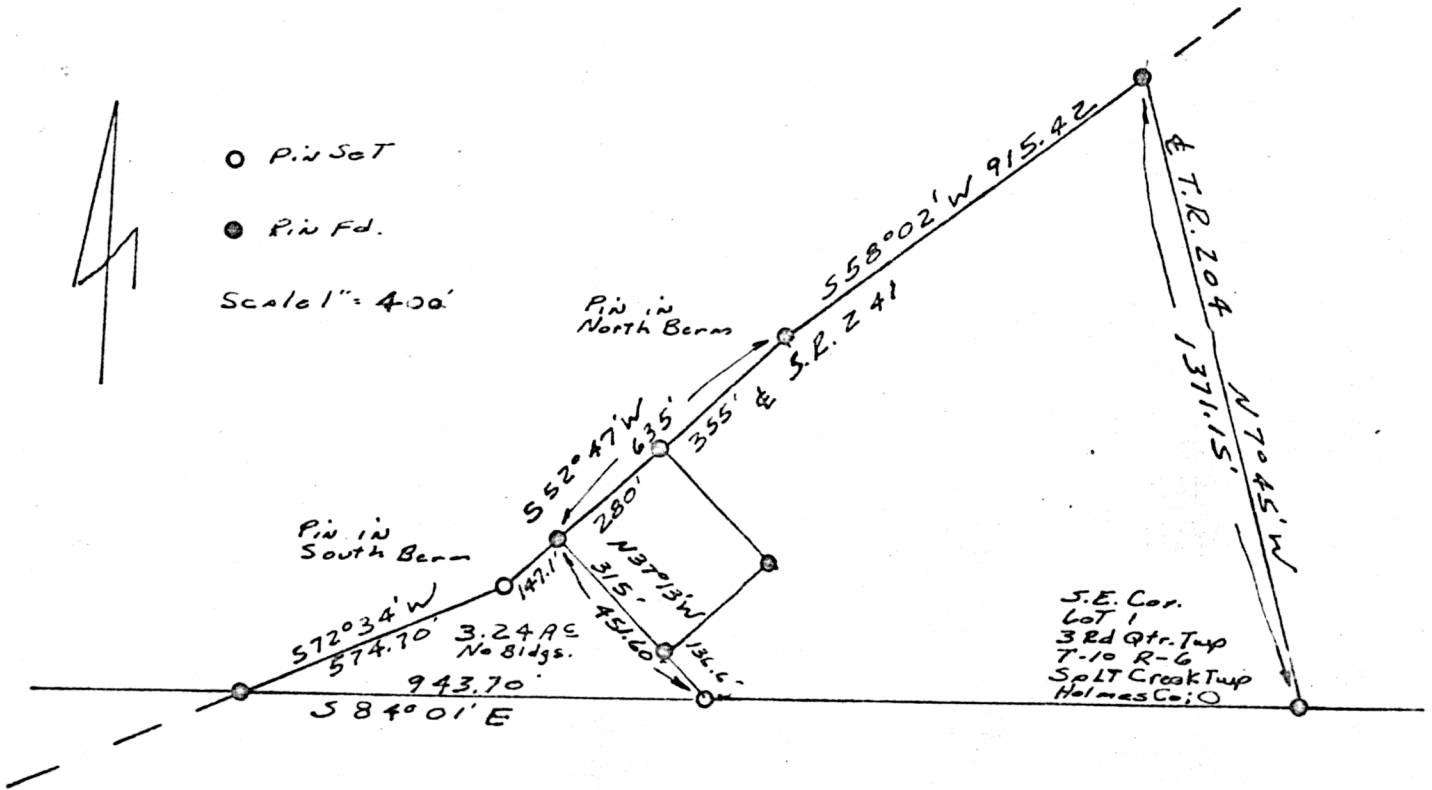

I CERTIFY THIS SURVEY TO BE CORRECT TO THE BEST OF MY KNOWLEDGE AND BELIEF.

SIGNED William T. Burkey
WILLIAM T. BURKEY
REGISTERED SURVEYOR #5107
STATE OF OHIO

MAP OFFICE COPY