


101587

REC'D: May 3, 1974
 AT 1:31 O'CLOCK PM
 RECORDED: May 6, 1974
 HOLMES CO. Plat VOL 7 PG. 244
 FEES 2.00
Richard Gauer RECORDER
 (WR)
 Deed Vol. 1B7 Page 93

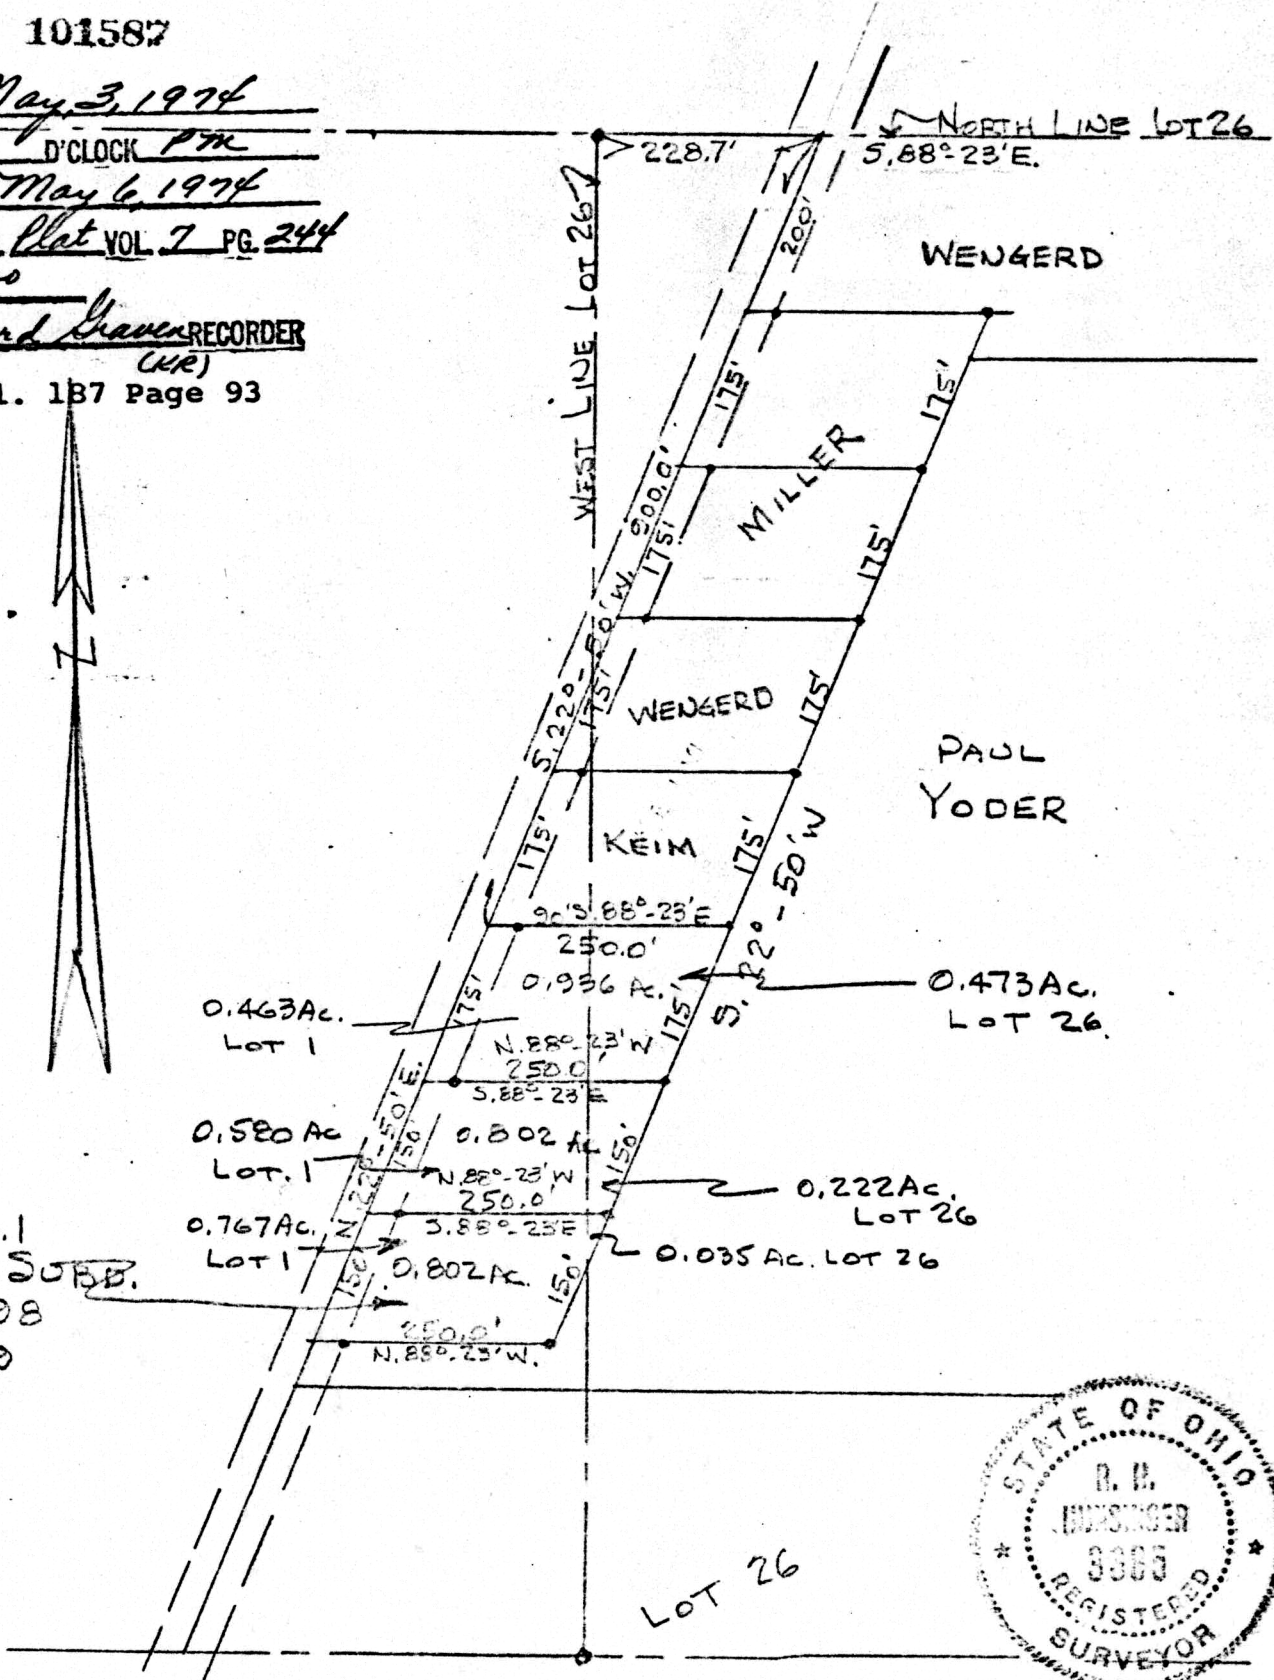

LOT No. 1
 KUNZLI'S SUBD.
 Vol. 1 - PG 98
 Pt. LOT 39

PLAT OF A SURVEY OF A PART OF LOT, No. 26
 AND A PART OF LOT No. 1, KUNZLI'S SUBDIVISION,
 (PART OF LOT 29) THIRD QUARTER, TWP. 10, RANGE 4,
 PAINT TOWNSHIP, HOLMES COUNTY, OHIO
 SCALE - 1" = 200' - APRIL 6, 1974 - R. H. HUNSINGER #3685
 REGISTERED SURVEYOR

MAP OFFICE COPY