


102415

REC'D: July 30, 1974
 AT 1:01 D'CLOCK P.M.
 RECORDED: July 31, 1974
 HOLMES CO. Plat VOL 7 PG 307
 FEE \$ 2.00
~~Richard Brown~~ RECORDER
 Deed Vol. 188 Page 77

Paul Sprang
 Deed Vol. 132 p. 253

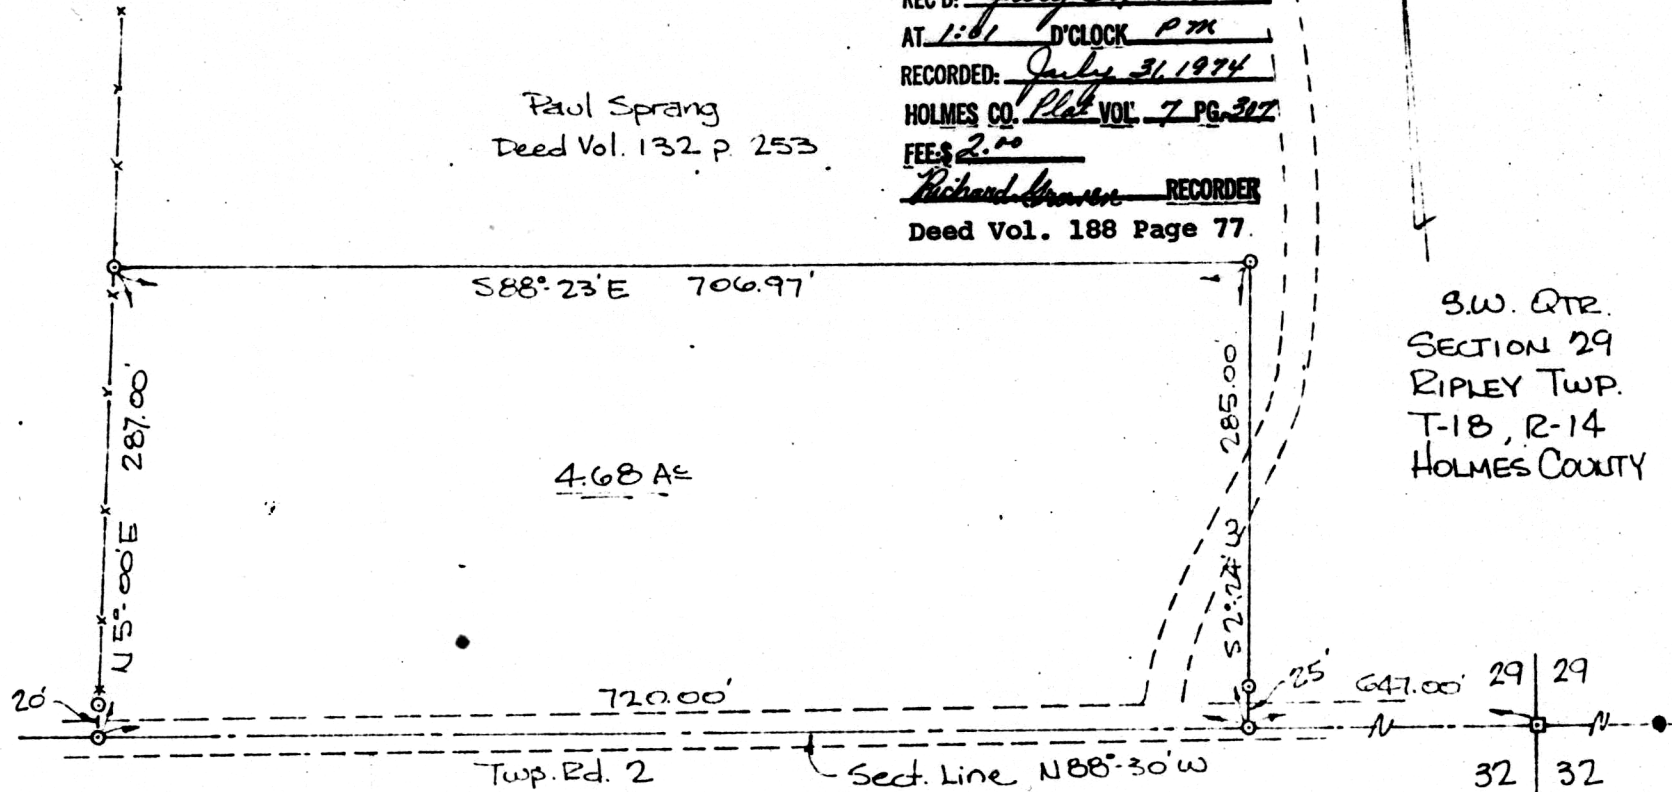

S.W. QTR.
 SECTION 29
 RIPLEY TWP.
 T-18, R-14
 HOLMES COUNTY

RH Big House, OH
 Survey for: Paul Sprang, grantor (widower) *Unmarried*
 → Vaughn Flinner, grantee

I certify this survey to be correct to the best of my knowledge.

June, 1974

George C. Mullett
 Reg. Sur. #5796

- - Stone Found
- - I.P. Found
- - I.P. Set

Scale: 1" = 100'

MAP OFFICE COPY