

RICHLAND TOWNSHIP
 S.E. QTR. SEC. - 9
 TWP. - 8 RANGE - 9
 HOLMES COUNTY
 OHIO
 JULY 1974

Survey for STEVE STROUSE
 BOX #352
 GLENMONT, OH.

N.E. COR.
 S.E. QTR.
 SEC. 9

102481

REC'D August 5, 1974

AT 2:27 O'CLOCK P.M.


RECORDED August 6, 1974

HOLMES CO. PLAT VOL. 7 PG. 313

FEE \$ 2.00

Richard Young RECORDER
 (2.7.)

Deed Vol. 188 Page 144

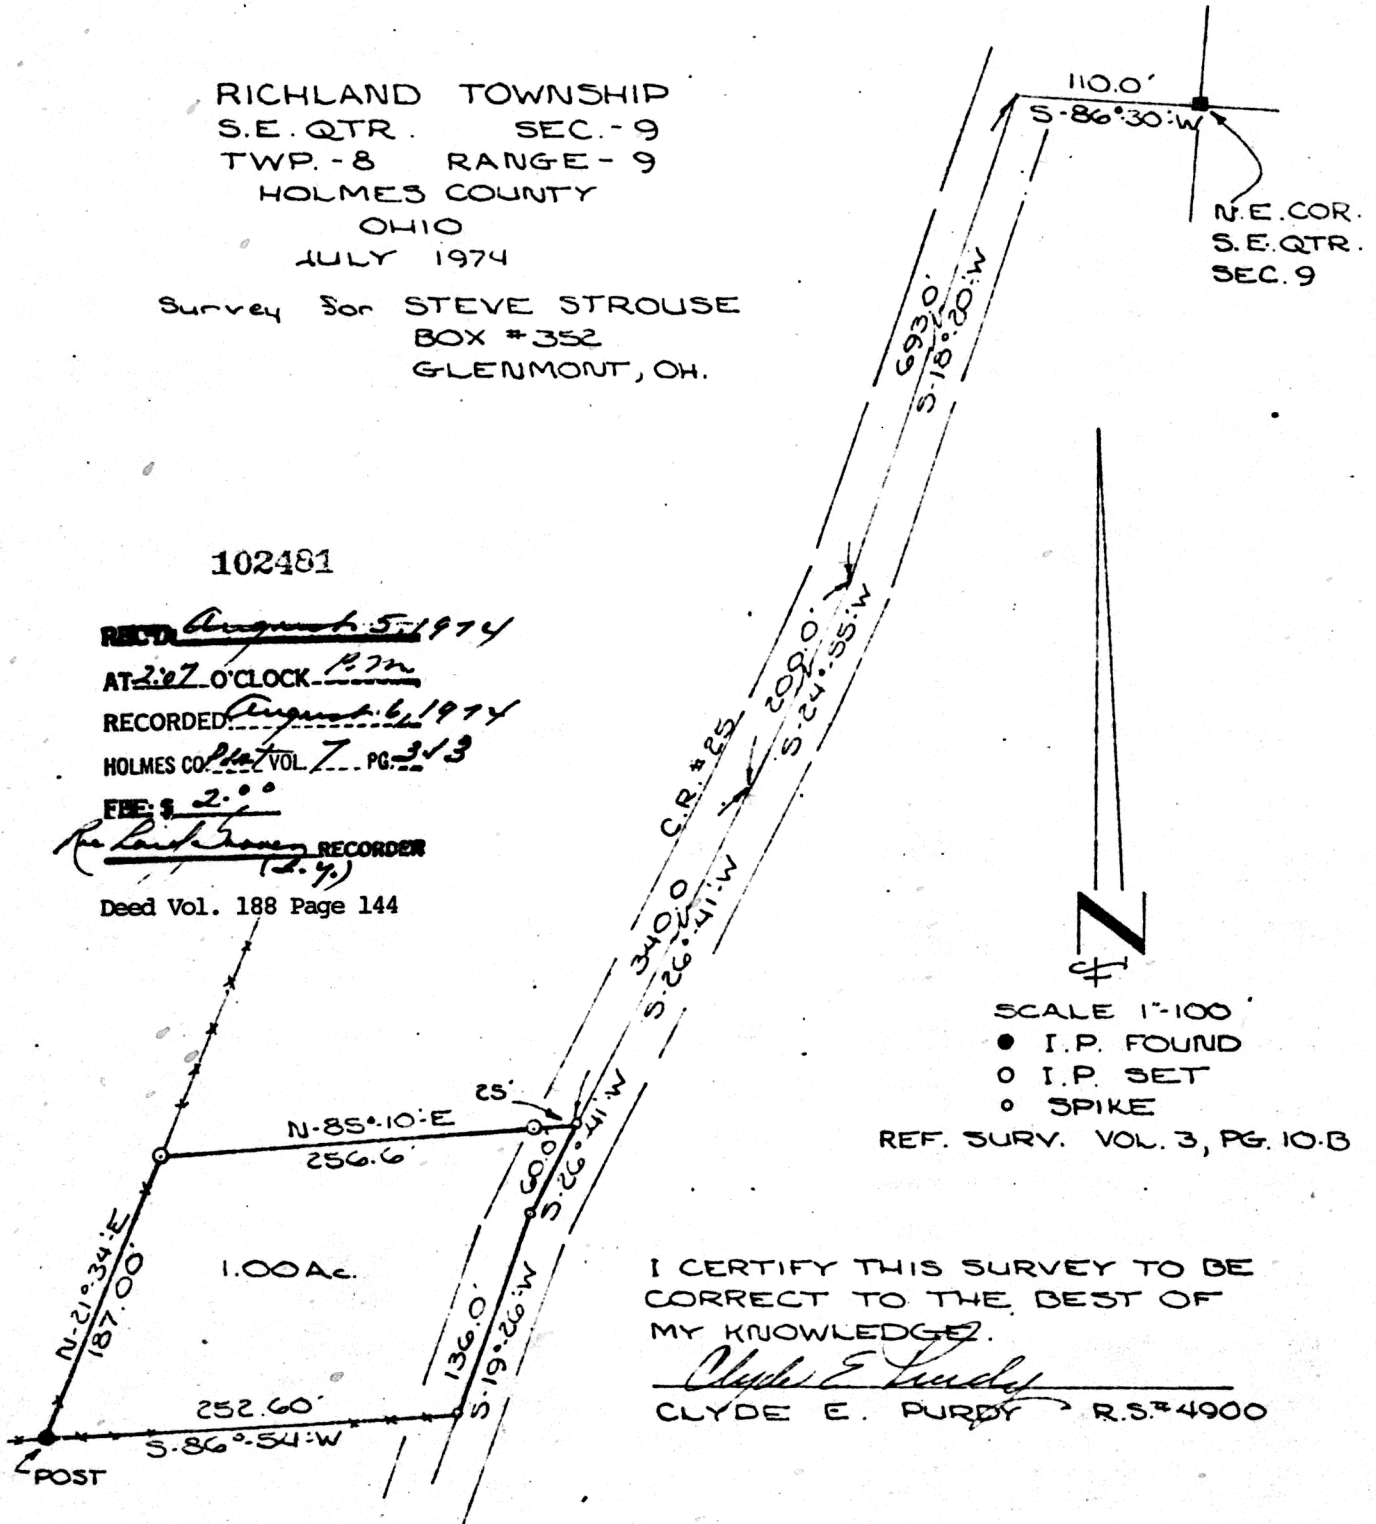

I CERTIFY THIS SURVEY TO BE
 CORRECT TO THE BEST OF
 MY KNOWLEDGE.

Clyde E. Purdy
 CLYDE E. PURDY R.S. #4900

MAP OFFICE COPY