


102689

REC'D: Aug. 27, 1974
AT 4:21 O'CLOCK PM
RECORDED: Aug. 28, 1974
HOLMES CO. Plat VOL. 7 PG. 320
FEE: \$ 2.00
Richard Brown RECORDER
Deed Vol. 188 Pgs. 402-404

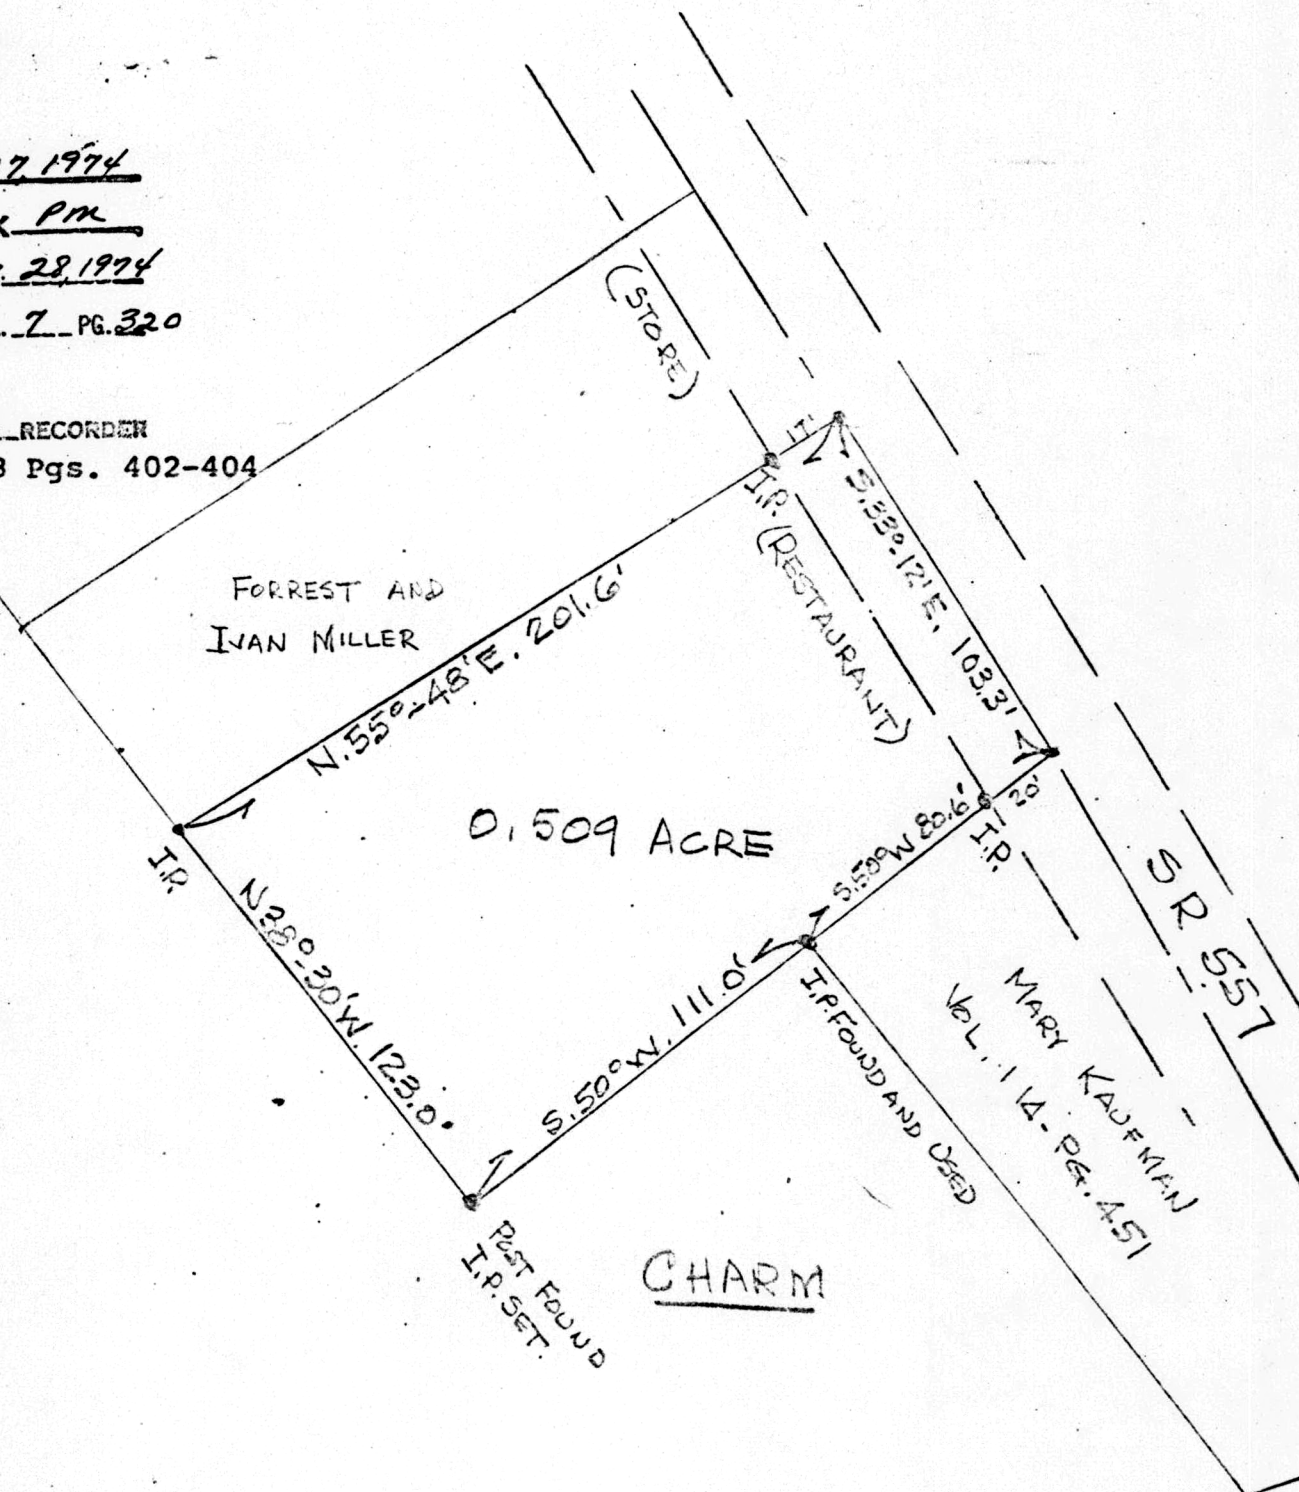

PLAT OF A SURVEY OF A PART OF THE SOUTHEAST QUARTER OF SECTION 5, TOWNSHIP 8, RANGE 5, VILLAGE OF CHARM (UNINCORPORATED) CLARK TOWNSHIP, HOLMES COUNTY, OHIO TO CONVEY A PARCEL FROM MILLER TO RALPH.

SCALE - 1" = 50' - NOV. 24, 1973

RICHARD H. HUNSINGER, #3685, REGISTERED SURVEYOR.



MAP OFFICE COPY