



3rd 1/4 TION. R4 W  
N88° W 1047.7' W

Lot 27 Lot 22  
Lot 28 Lot 21

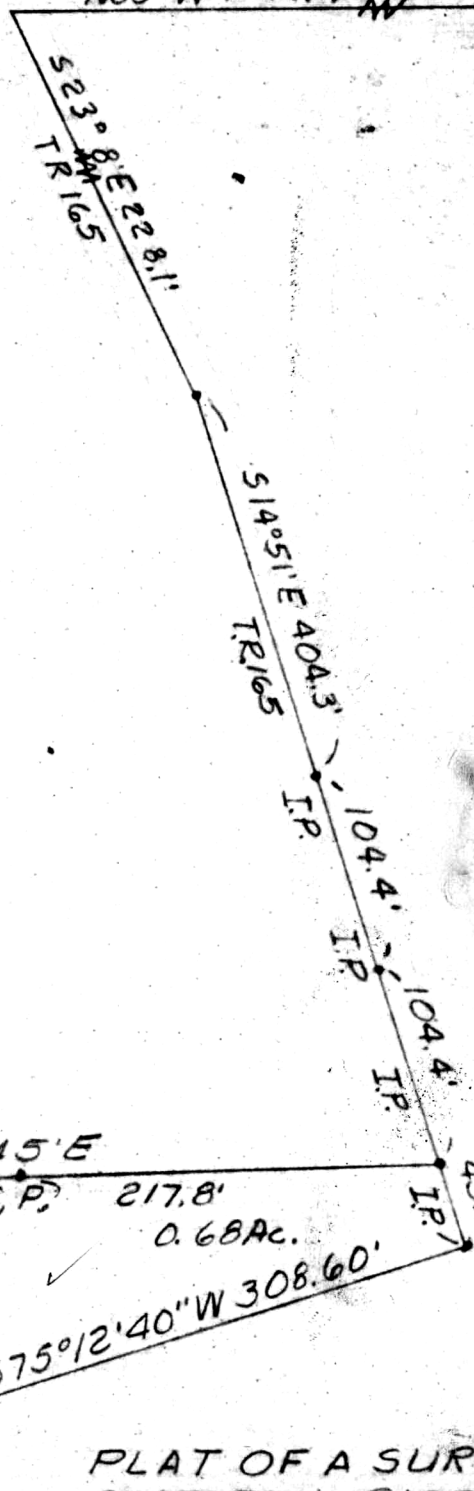

102812

REC'D: Sept. 6, 1974  
 AT 11:28 D'CLOCK Am  
 RECORDED: Sept. 6, 1974  
 HOLMES CO. PLAT VOL 7 PG. 326  
 FEE: \$ 2.00  
Richard Kraven RECORDER  
 Deed Vol. 188 Page 580

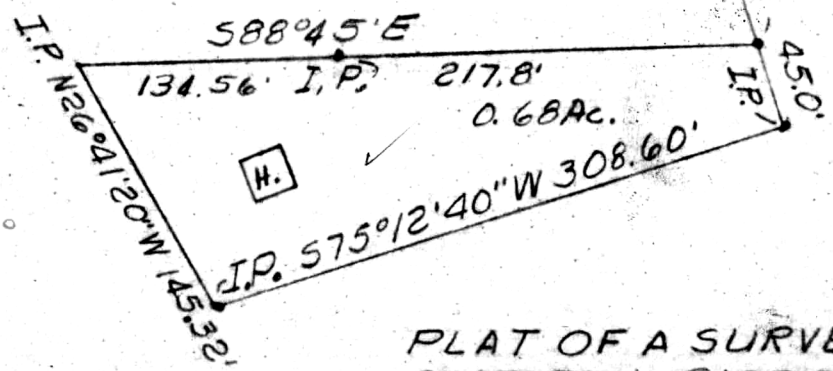

PLAT OF A SURVEY FOR  
 CHARLES L. SIGRIST (Grantor)  
 Lot 28, 3/4 TION. E R 4 W  
 Paint Twp, Holmes Co, Ohio  
 Robert L. Kasner P.S. 5193  
 8/2/74

Scale: 1"=100'

MAP OFFICE COPY