

THE COSHOCTON LAND SURVEYING SERVICE

133 S. FOURTH ST.

COSHOCTON, OHIO 43012


BEING PART OF: LOT 2  
 SEC. 5  
 QUAR. 2nd  
 TBN, R5W U.S.M.L.  
 TOWNSHIP Clark  
 COUNTY Holmes

SURVEY FOR: Robert W. Schlaebach

DATE: Sept. 1974

SCALE: 1" = 50'

VOL 7 PAGE 331

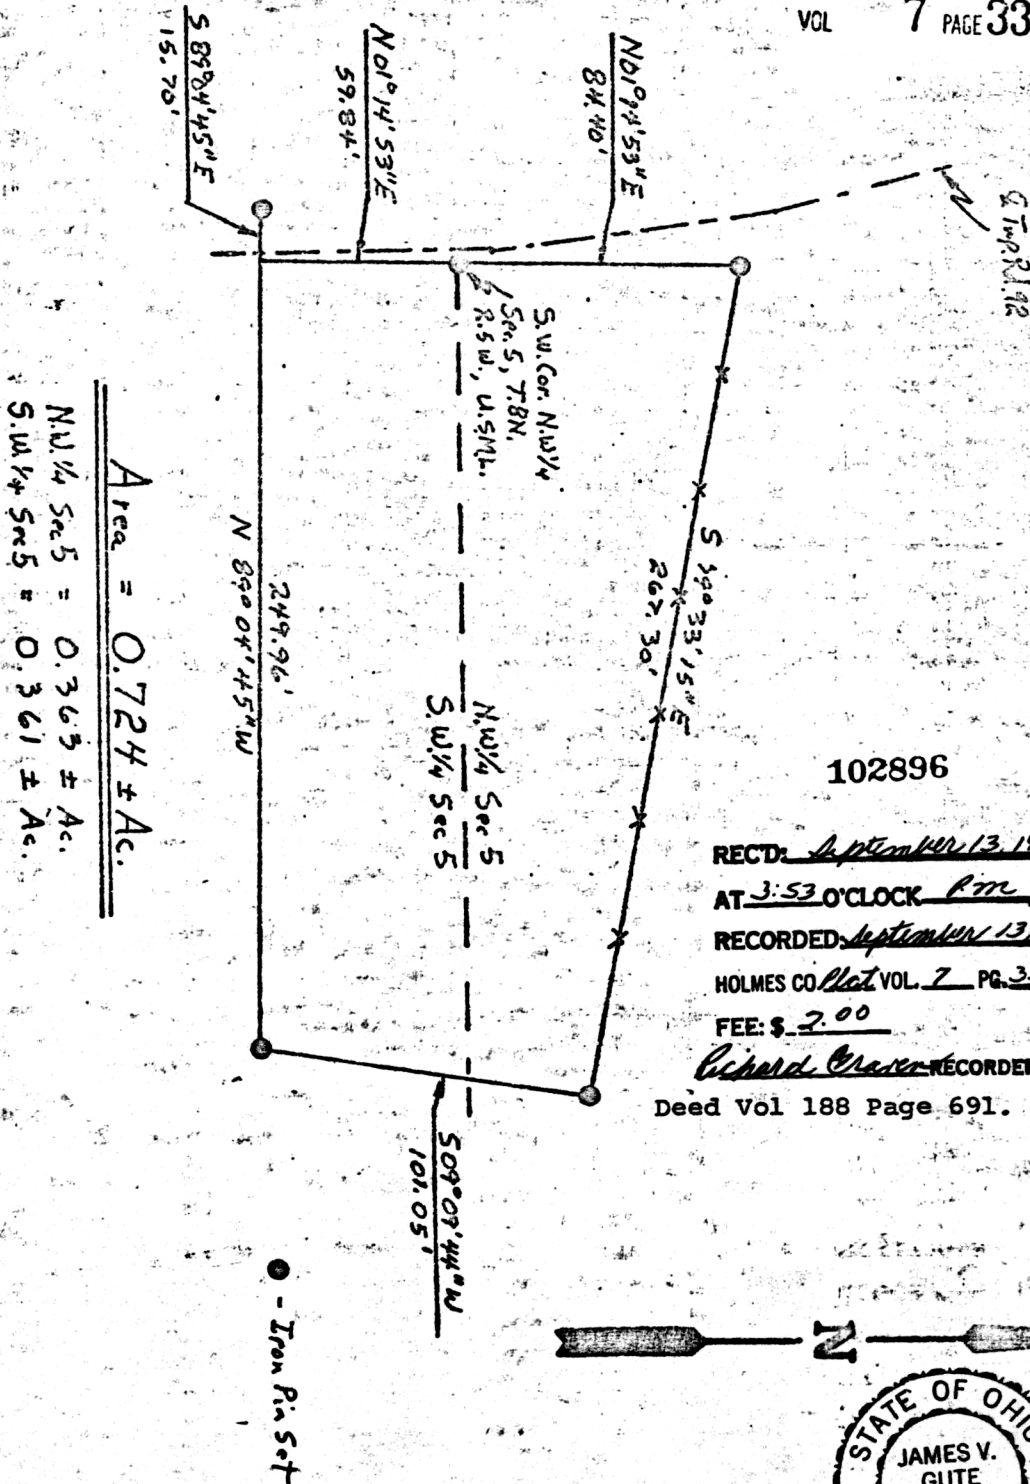

Area = 0.724 ± Ac.  
 N.W. 1/4 Sec 5 = 0.363 ± Ac.  
 S.W. 1/4 Sec 5 = 0.361 ± Ac.

102896

REC'D: September 13, 1974  
 AT 3:53 O'CLOCK PM  
 RECORDED: September 13, 1974  
 HOLMES CO. Plat VOL. 7 PG. 331  
 FEE: \$ 2.00

*Richard Craven* - RECORDER  
 Deed Vol 188 Page 691.



I hereby certify the above plat to be correct to the best of my knowledge and belief.

THE COSHOCTON LAND SURVEYING SERVICE

*James V. Gute*

MAP OFFICE COPY