

SCALE 1"=100'
● I.P. FOUND
○ I.P. SET


REC'D: 103054
Sept. 30, 1974
AT 4:16 O'CLOCK P.M.
RECORDED: Oct. 1, 1974
HOLMES CO. Plat VOL. 7 PG. 337
FEE: \$ 2.00
Richard Straven RECORDER

Deed Vol. 188
Pg. 876

S.R.#62

PAINT TOWNSHIP
PT. LOTS 27 & 28
4 TH. QUARTER
TWP. 10, RANGE 5W
OF U.S. MILITARY LANDS
HOLMES COUNTY
OHIO
JUNE 1974

2.19 Ac. Lot #28
0.04 Ac. Lot #28
0.12 Ac. Lot #27
2.35 Ac. LI.

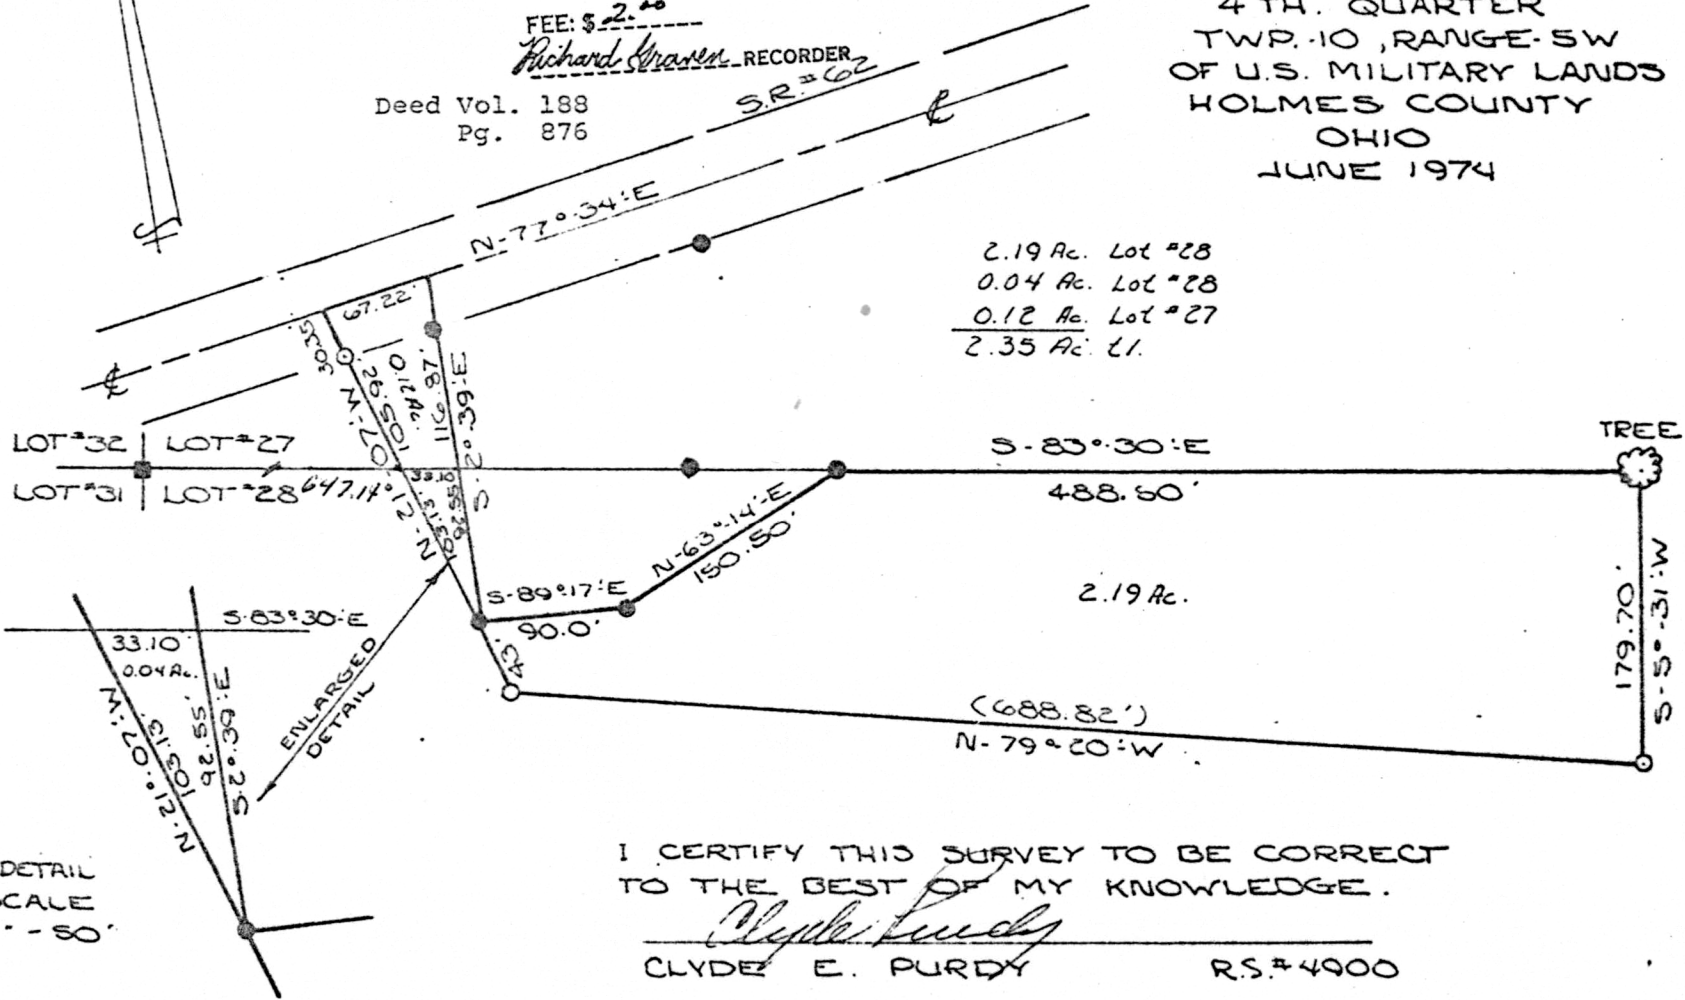

I CERTIFY THIS SURVEY TO BE CORRECT
TO THE BEST OF MY KNOWLEDGE.
Clyde E. Purdy
CLYDE E. PURDY R.S.#4900

MAP OFFICE COPY