

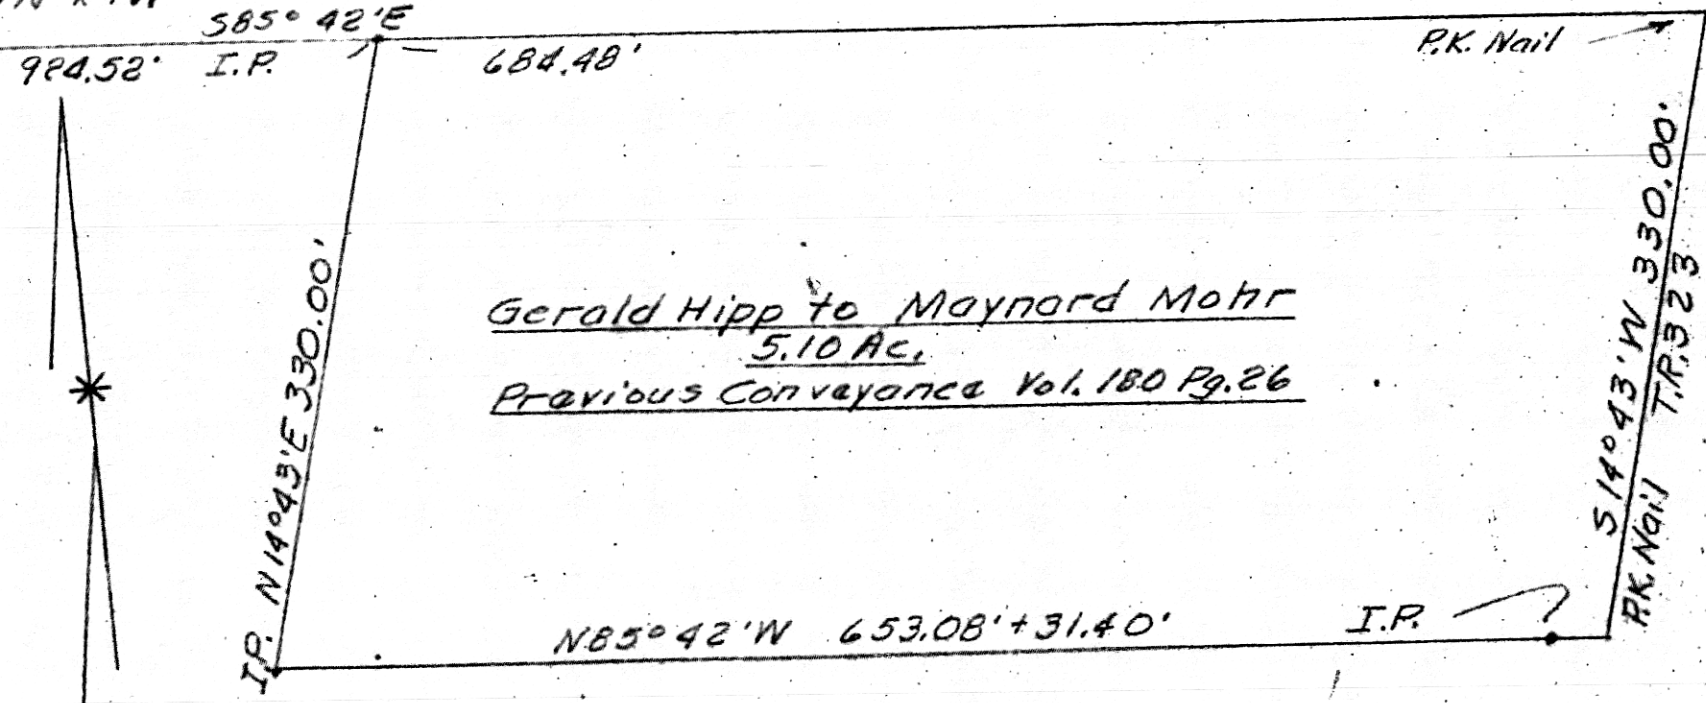


N.W. CORNER Lot 23 Ralphy McCluggage Vol. 94 Pg. 511  
1/4 T9N R7W

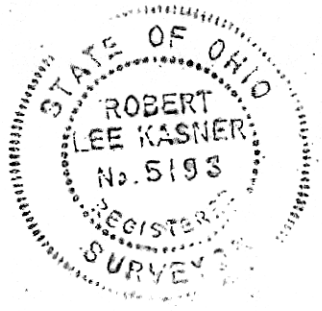

Gerald Hipp to Maynard Mohr  
5.10 AC.  
Previous Conveyance Vol. 180 Pg. 26

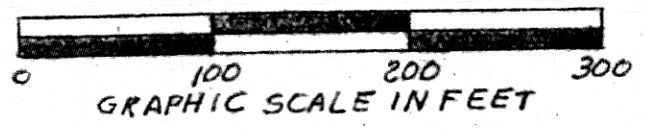

103147  
 REC'D: Oct. 17, 1974  
 AT 1:25 O'CLOCK PM  
 RECORDED: Oct. 18, 1974  
 HOLMES CO. Plat VOL. 7 PG. 342  
 FEE: \$ 2.00  
Richard Groven RECORDER  
 Deed Vol. 188 Page 982

PLAT OF 5.10 AC. TRACT  
Known as part of Lot 23, 1/4 T9N E  
R7W, Hardy Twp, Holmes Co, Ohio  
Robert L. Kasner, P.S. 5193 P.E. 28820