


THE COSHOCTON LAND SURVEYING SERVICE
 233 S. FOURTH ST. COSHOCTON, OHIO 43812

BEING PART OF: LOT ~
 SEC. 19
 QUAR. 4th
 T. 9 N., R. 7 W. U.S.M.L.
 TOWNSHIP Hardy
 COUNTY Holmes

SURVEY FOR: Tom Gindelsberger
 (Bishop Property)
 DATE: Sept 1974
 SCALE: 1" = 50'



- - Found Iron Pin
- - Set Iron Pin
- - Found Corner Stone

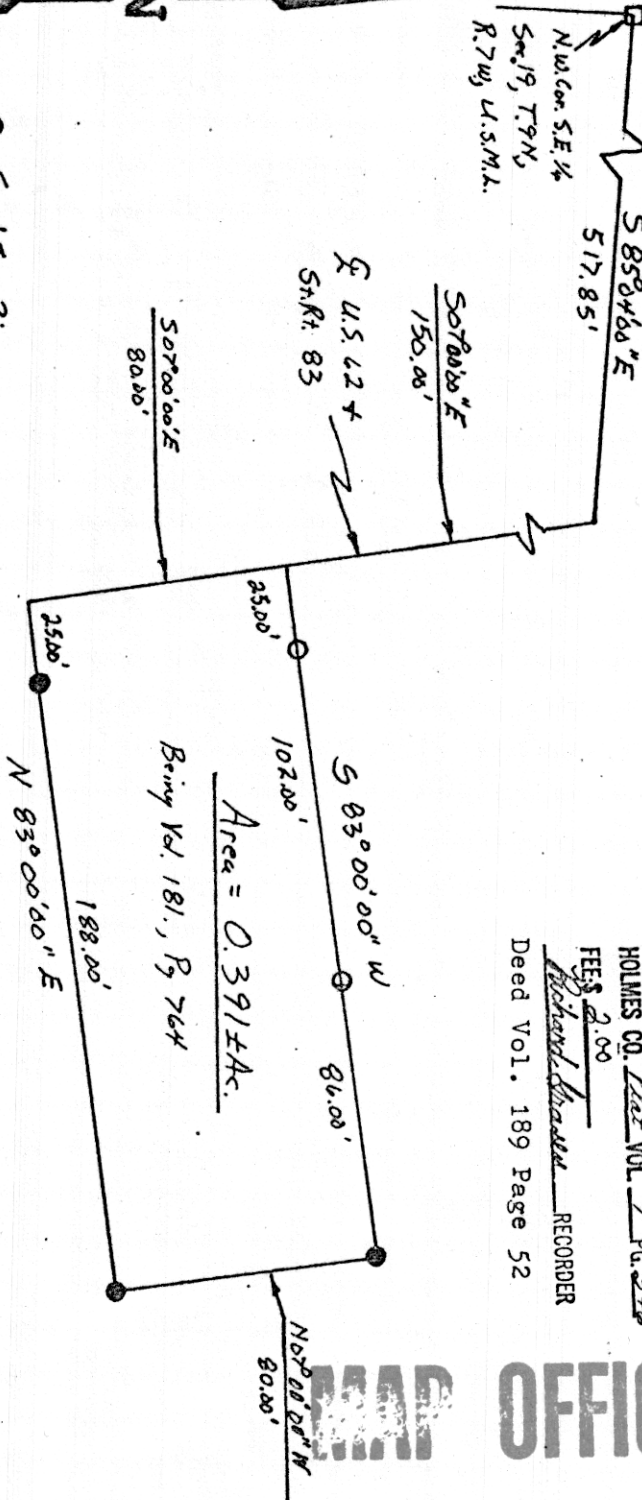

REC'D: Oct. 25 1974 103217
 AT 3:19 D'CLOCK PM
 RECORDED: Oct. 28 1974
 HOLMES CO. Plat Vol. 2 Pg. 346
 FEES \$2.00
 Richard Krasser RECORDER
 Deed Vol. 189 Page 52

MAP OFFICE COPY



I hereby certify the above plat to be correct to the best of my knowledge and belief.

THE COSHOCTON LAND SURVEYING SERVICE
James V. Gute
 REGISTERED SURVEYOR 5935