


REC'D: Nov. 1, 1974
AT 2:48 D'CLOCK PM
RECORDED: Nov 4, 1974
HOLMES CO. Plat VOL 7 PG. 355
FEE: \$ 2.00
Richard Brown RECORDER

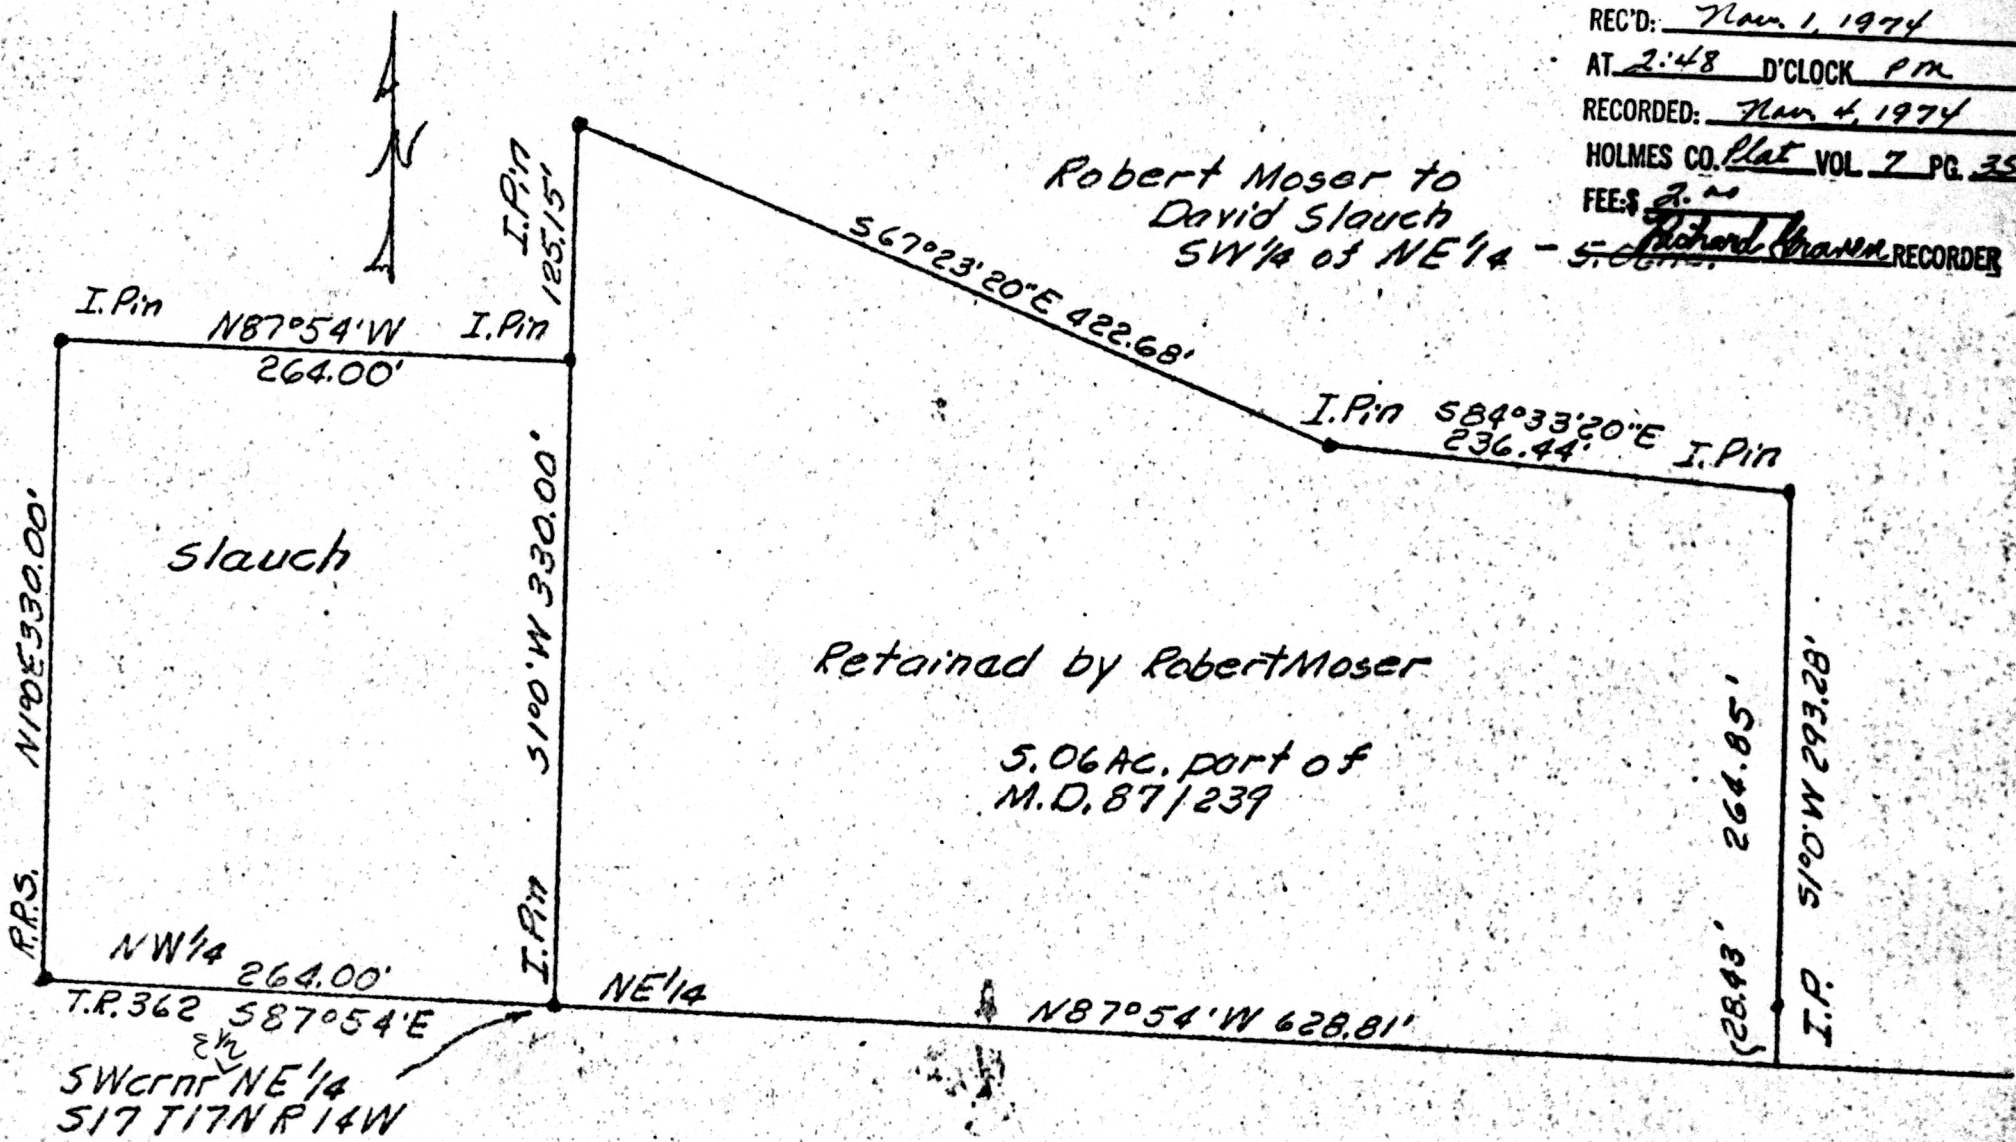

Robert Moser to
David Slauch
SW 1/4 of NE 1/4 - 5.06 ac.

Retained by Robert Moser

5.06 AC. part of
M.D. 87/239

SW corner NE 1/4
S17 T17N R14W

Scale: 1" = 100'
I certify this to be correct to
the best of my knowledge
and belief.
Robert L. Kasner P.S. 5193



PLAT OF SURVEY IN
NE 1/4 S17, T17N. & R14W.
Ripley Twp. Holmes Co., Ohio.

MAP OFFICE COPY