


THE COSHOCTON LAND SURVEYING SERVICE
133 S. FOURTH ST. COSHOCTON, OHIO 43812

BEING PART OF: LOT ~
SEC. 20
QUAR. 4th
T9N, R7W U.S.M.L.
TOWNSHIP Hardy
COUNTY Holmes


SURVEY FOR: Tom Gindlesberger
DATE: December 1973
SCALE: 1" = 200'

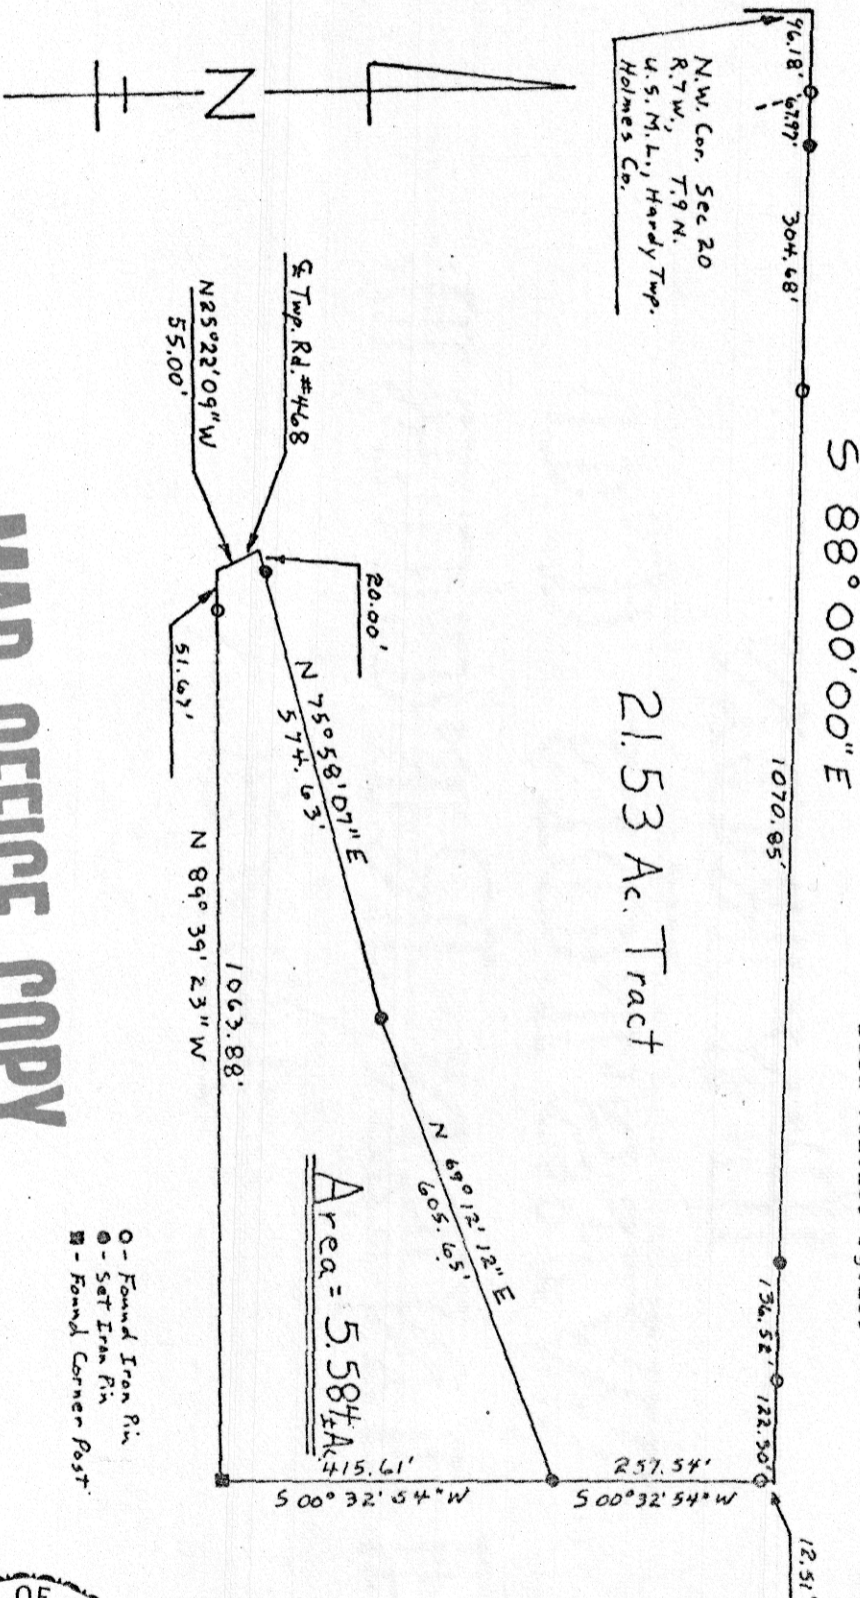

MAP OFFICE COPY

O - Found Iron Pin
● - Set Iron Pin
■ - Found Corner Post

103350
FILED: Nov. 13, 1974
AT 10:33 O'CLOCK AM
RECORDED: Nov. 13, 1974
HOLMES CO. Plat VOL. 7 PG. 364
FEE: \$ 2.40
Richard Brown RECORDER
Deed Vol. 189-Pg. 159

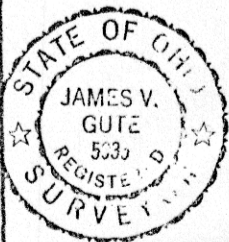

I hereby certify the above plat to be correct to the best of my knowledge and belief.

THE COSHOCTON LAND SURVEYING SERVICE

Jim Gindlesberger
REGISTERED SURVEYOR ~ 5330