


PAINT TOWNSHIP  
Pt. OF LOT NO. 21  
3 RD. QUARTER  
OF U.S. MILITARY LANDS  
TWP-10-N RANGE-4-W  
HOLMES COUNTY  
OHIO

JUNE 1974

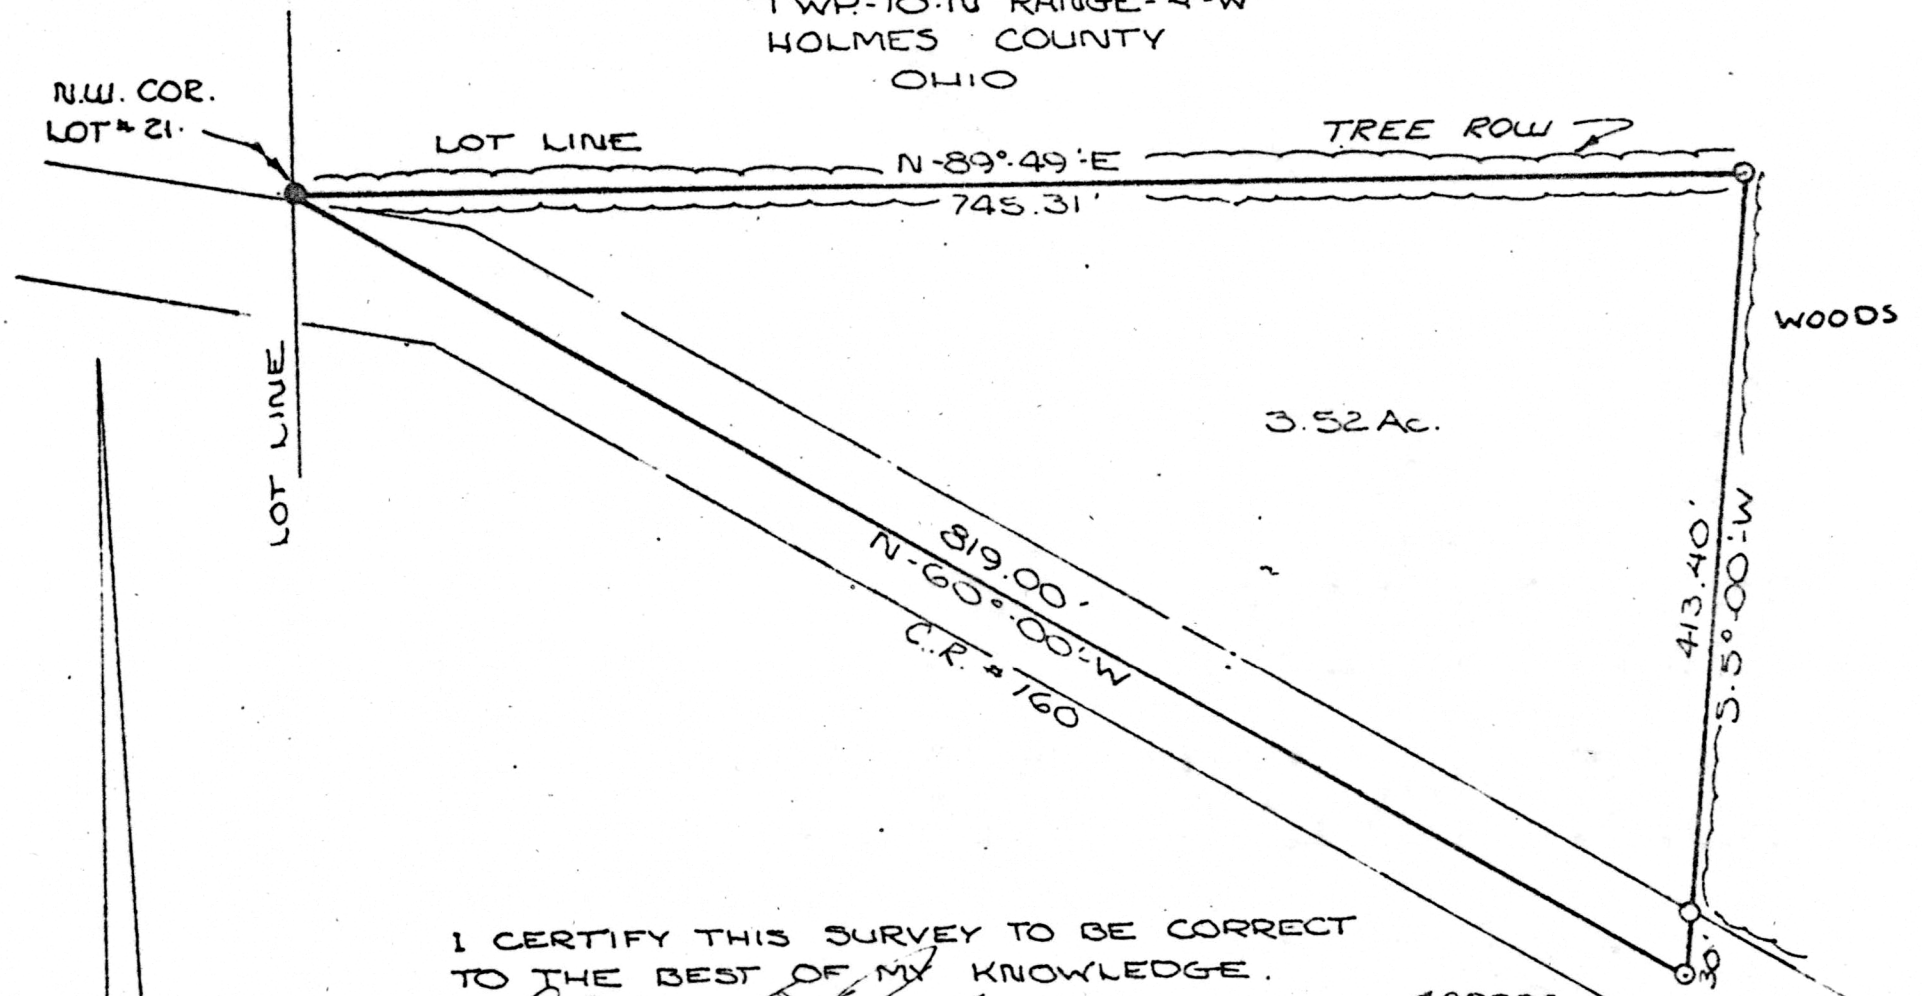

I CERTIFY THIS SURVEY TO BE CORRECT  
TO THE BEST OF MY KNOWLEDGE.

*Clyde E. Purdy*  
CLYDE E. PURDY R.S. # 4900

SCALE 1"=100'  
● I.P. FOUND  
○ I.P. SET

103361  
REC'D: *Nov 14 1974*  
AT 10:18 O'CLOCK *a.m.*  
RECORDED: *Nov 14 1974*  
HOLMES CO. *Plat* VOL. 7 PG. 366  
FEE: \$ *2.00*

MAP OFFICE COPY

*Res. [Signature]* RECORDER Deed Vol. 189-Pg. 175

VOL 7 PAGE 366