


N.E. corner O.L. 1
to the Village
of Killbuck in
S6, T8N, & R7W
of Killbuck
Twp, Hol. Co., Ohio

former Corporation line tract owned by
J.P. Allison, in 1974
572°35'E 145.9' sold to Leslie Mullet



Brooks
Harris

Warren E.
Taylor

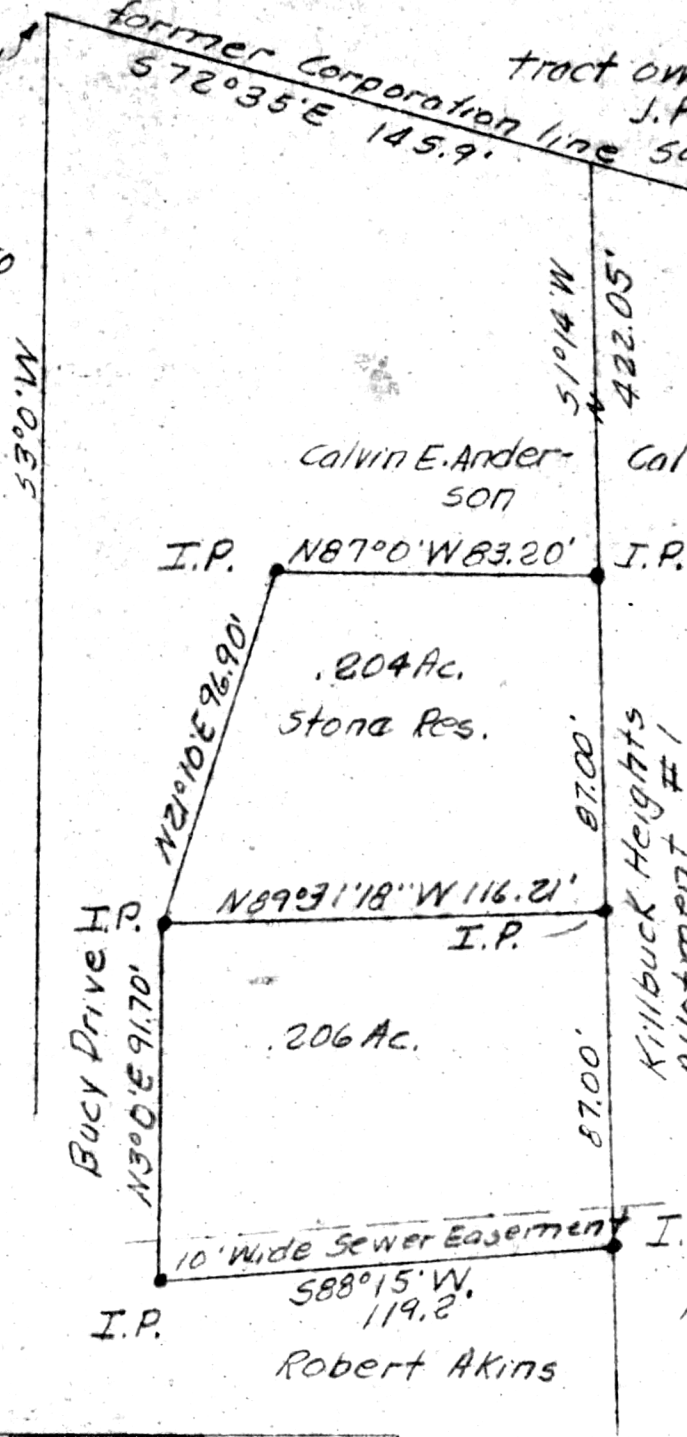

Calvin E. Anderson

Calvin E. Anderson
SON

This survey is a
split of Vol. 184
Pg. 234

INDEXED
103911

REC'D: Feb. 5 1975

AT 10:28 O'CLOCK AM

RECORDED: Feb. 5 1975

HOLMES CO. Plat VOL. 7 PG. 393


FEE: \$2.00

Richard Krause RECORDER
(CKR)

I.P. Deed Vol. 189-Pg. 725

Robert Akins

Robert Akins

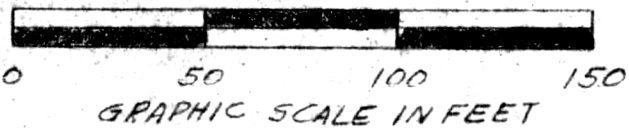

Known as part of S.W. 1/4 S6,
T8N, & R7W in Village of
Killbuck in Killbuck Twp,
Holmas Co., Ohio

Robert L. Kasner, P.S. 5193

MAP OFFICE COPY

1/19/75