


REC'D: Feb. 11, 1975  
 AT 2:08 O'CLOCK P.M.  
 RECORDED: Feb. 12, 1975  
 HOLMES CO. Plat VOL. 7 PG. 396  
 FEE: \$7.00

103938

INDEXED

Richard Graven RECORDER  
 Eli J. Troyer  
 Deed Vol. 189-Pg. 749

Eli J. Troyer

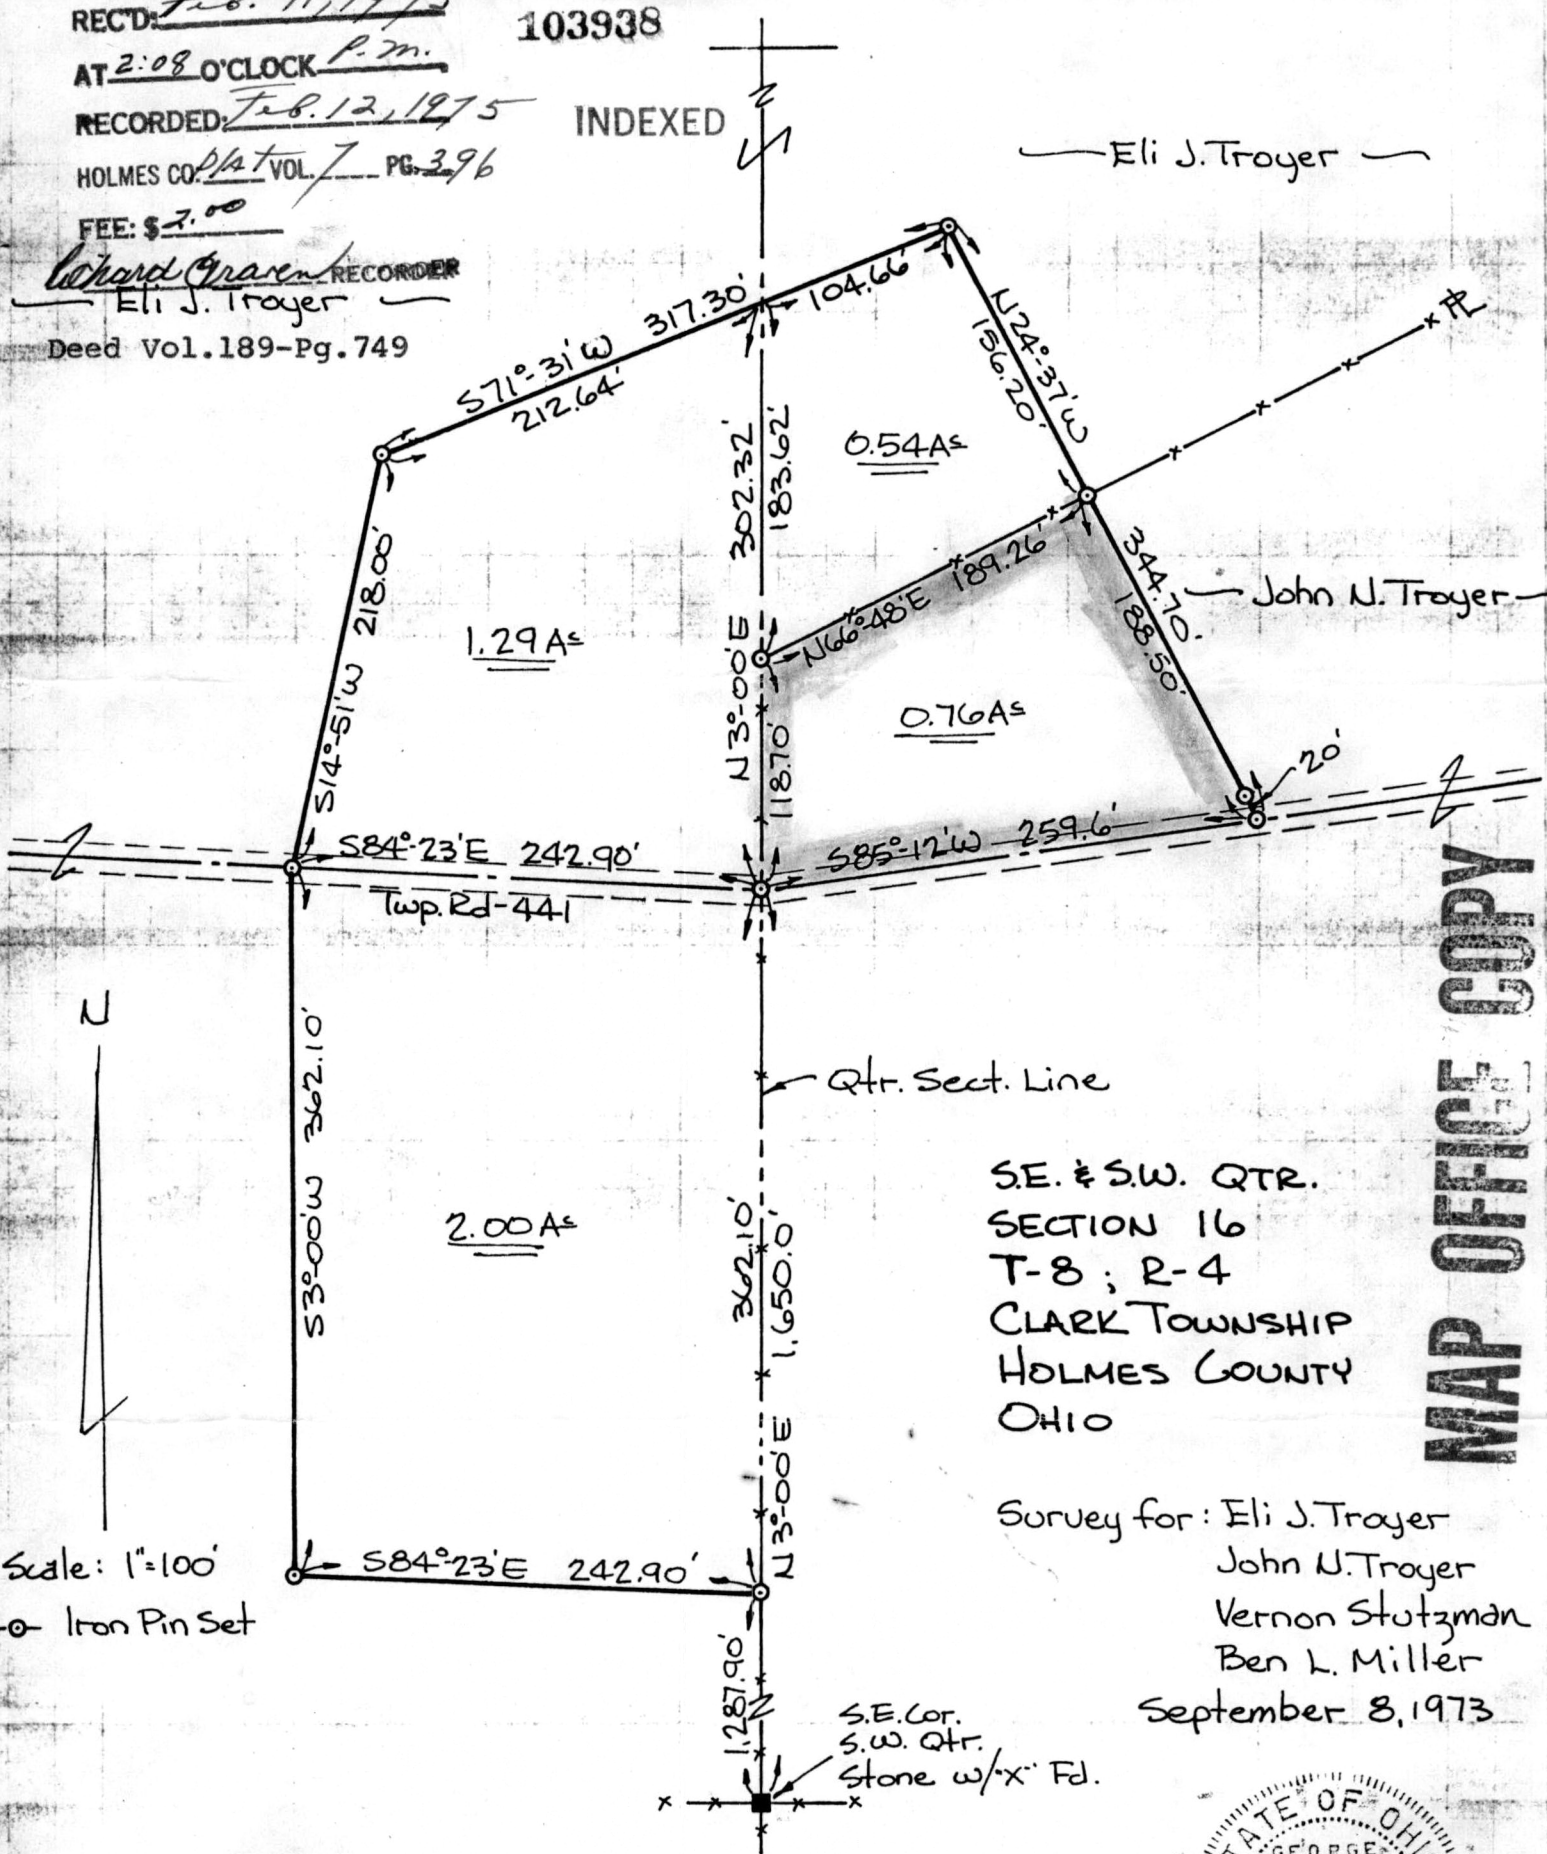

MAP OFFICE COPY

S.E. & S.W. QTR.  
 SECTION 16  
 T-8 ; R-4  
 CLARK TOWNSHIP  
 HOLMES COUNTY  
 OHIO

Survey for: Eli J. Troyer  
 John N. Troyer  
 Vernon Stutzman  
 Ben L. Miller  
 September 8, 1973

Scale: 1"=100'  
 ○ Iron Pin Set

S.E. Cor.  
 S.W. Qtr.  
 Stone w/'x' Fd.

I certify this survey to be correct to the best of my knowledge.

George C. Mullett

