


SURVEY FOR  
ROY MILLER

WALNUT CREEK TOWNSHIP  
LOT NO. 2 1<sup>ST</sup> QTR.  
TWP. 9 RANGE 5  
HOLMES COUNTY  
OHIO

MARCH 1975

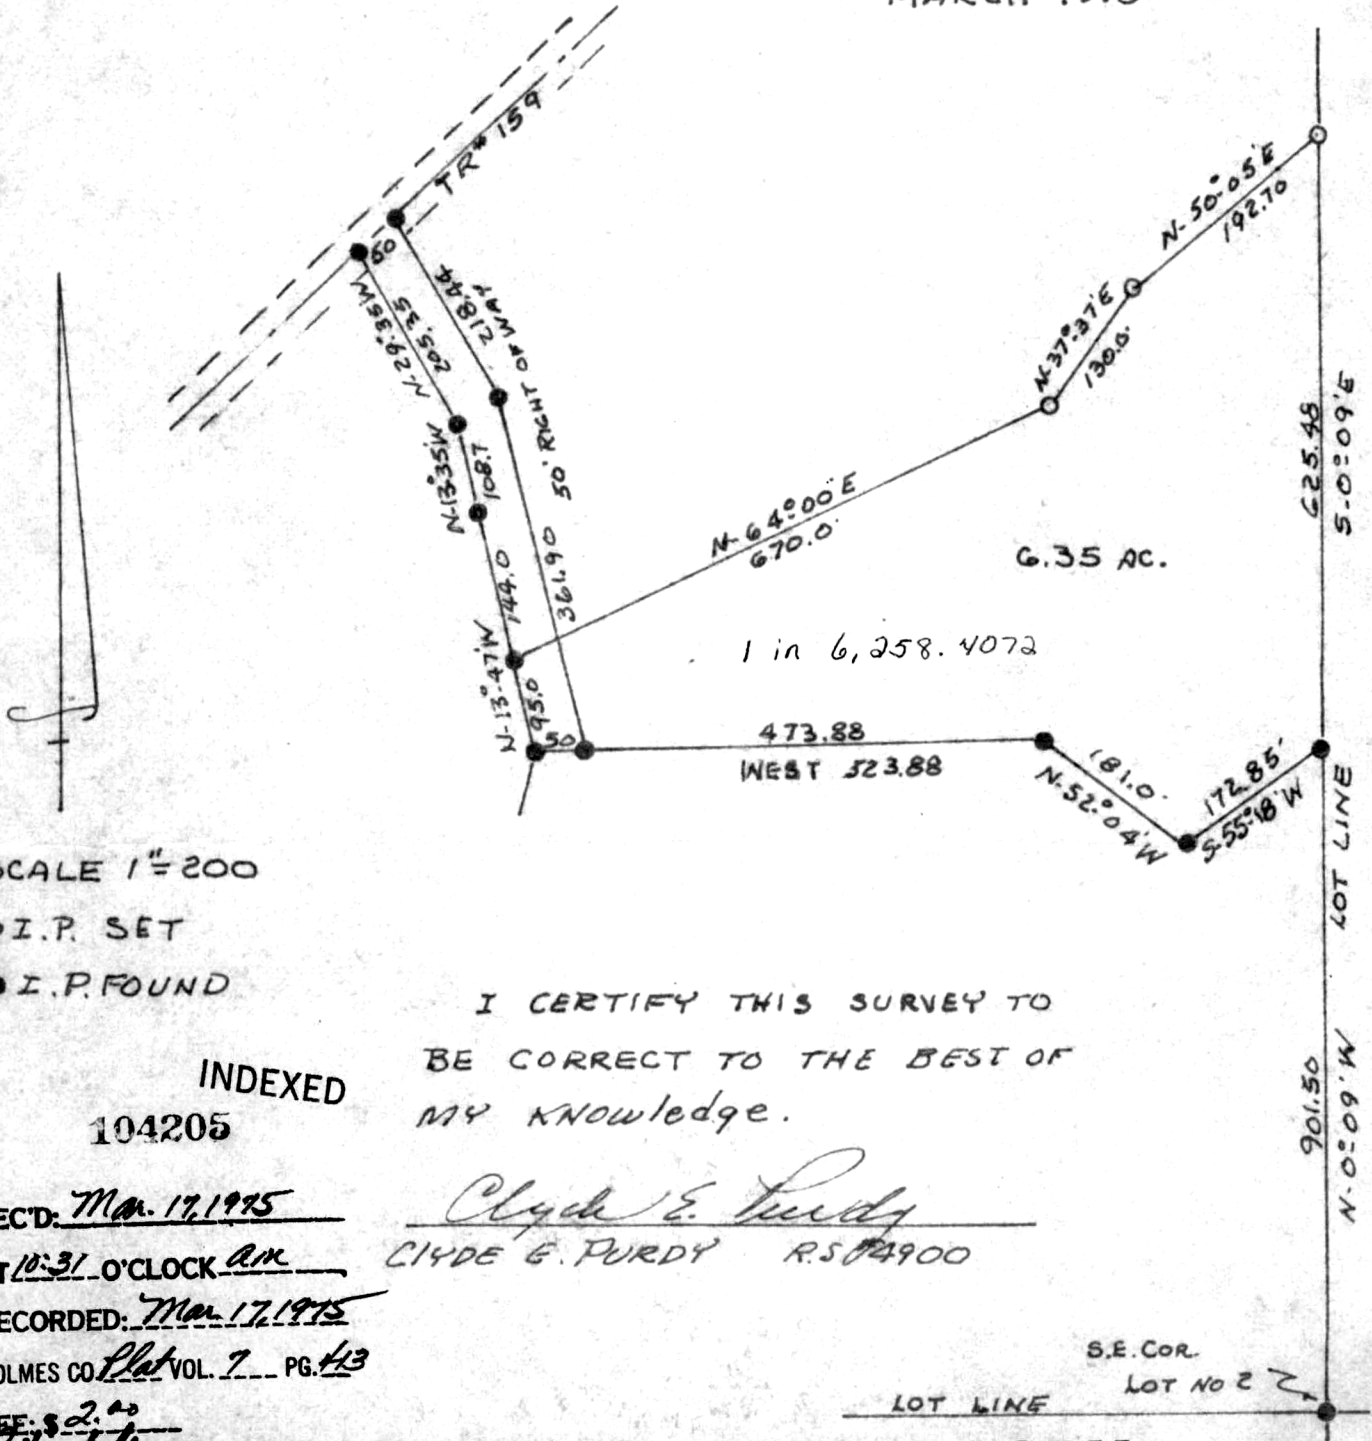

6.35 AC.

1 in 6,258.4072

SCALE 1"=200  
O.I.P. SET  
● I.P. FOUND

I CERTIFY THIS SURVEY TO  
BE CORRECT TO THE BEST OF  
MY KNOWLEDGE.

*Clyde E. Purdy*  
CLYDE E. PURDY R.S. 04900

REC'D: Mar. 17, 1975  
AT 10:31 O'CLOCK AM  
RECORDED: Mar. 17, 1975  
HOLMES CO. Flat VOL. 7 PG. 43  
FEE: \$ 2.00  
*Richard Craven* RECORDER

Deed Vol. 190-Pg. 134

MAP OFFICE COPY