

104277 INDEXED

REC'D: March 25, 1975

AT 4:03 O'CLOCK P.M.

RECORDED: Mar. 26, 1975

HOLMES CO. Plat VOL. 7 PG. 414

FEE: \$ 2.00

Richard Bremer RECORDER
(S.Y.)


Deed Vol. 190-Pgs. 210, 212



MAP OFFICE COPY

PLAT OF A SURVEY OF A PART OF LOT 21,
IN THE FIRST QUARTER OF TOWNSHIP 9, RANGE 6,
CONNECTICUT WESTERN RESERVE SCHOOL
LANDS, BERLIN TOWNSHIP, HOLMES COUNTY, OHIO
SCALE - 1" = 100'

R.H. HUNSINGER, #3685, REGISTERED SURVEYOR,

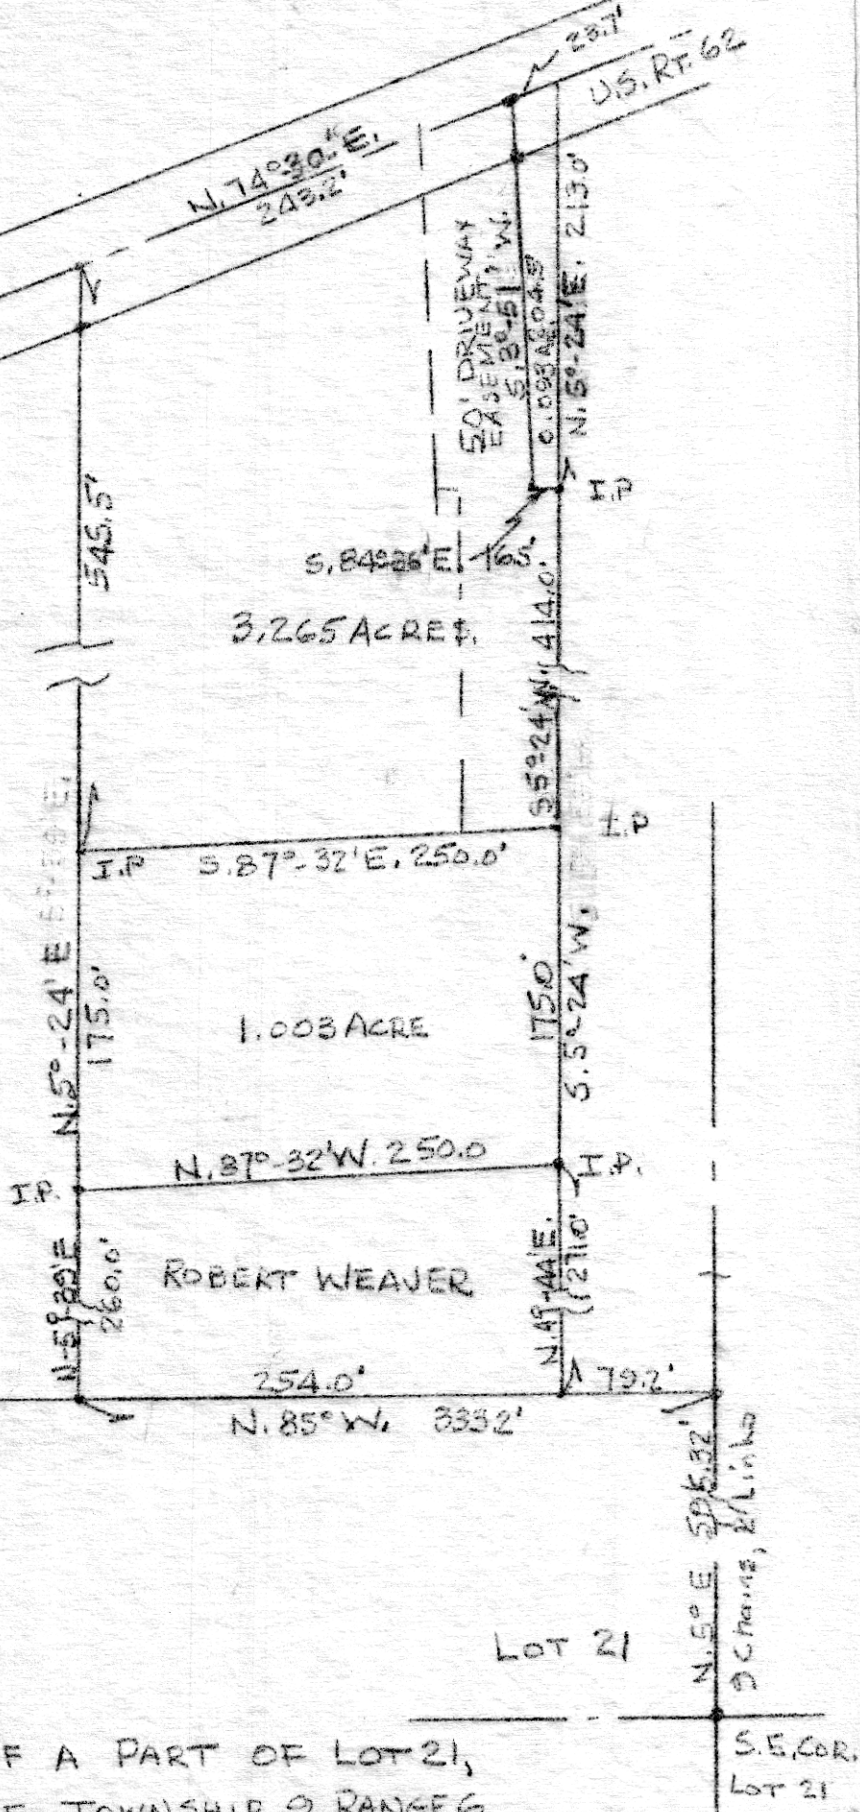

Lot 21

S.E. COR.
Lot 21