

THE COSHOCTON LAND SURVEYING SERVICE

233 S. FOURTH ST.

COSHOCTON, OHIO 43812

BEING PART OF: LOT ---
 SEC. 7 & 8
 QUAR. 2ND
 T8N, R7W U.S.M.L.
 TOWNSHIP KILLBOCK
 COUNTY HOLMES,

SURVEY FOR: E. M. QUINN

DATE: 11/74

INDEXED

SCALE: 1" = 100'

104527

REC'D: April 23, 1975

AT 10:15 D'CLOCK AM


RECORDED: April 23, 1975

HOLMES CO. Plat VOL. 7 PG. 433

FEE: \$ 2.00


Richard Krause RECORDER

Deed Vol. 190-Pgs. 497, 503

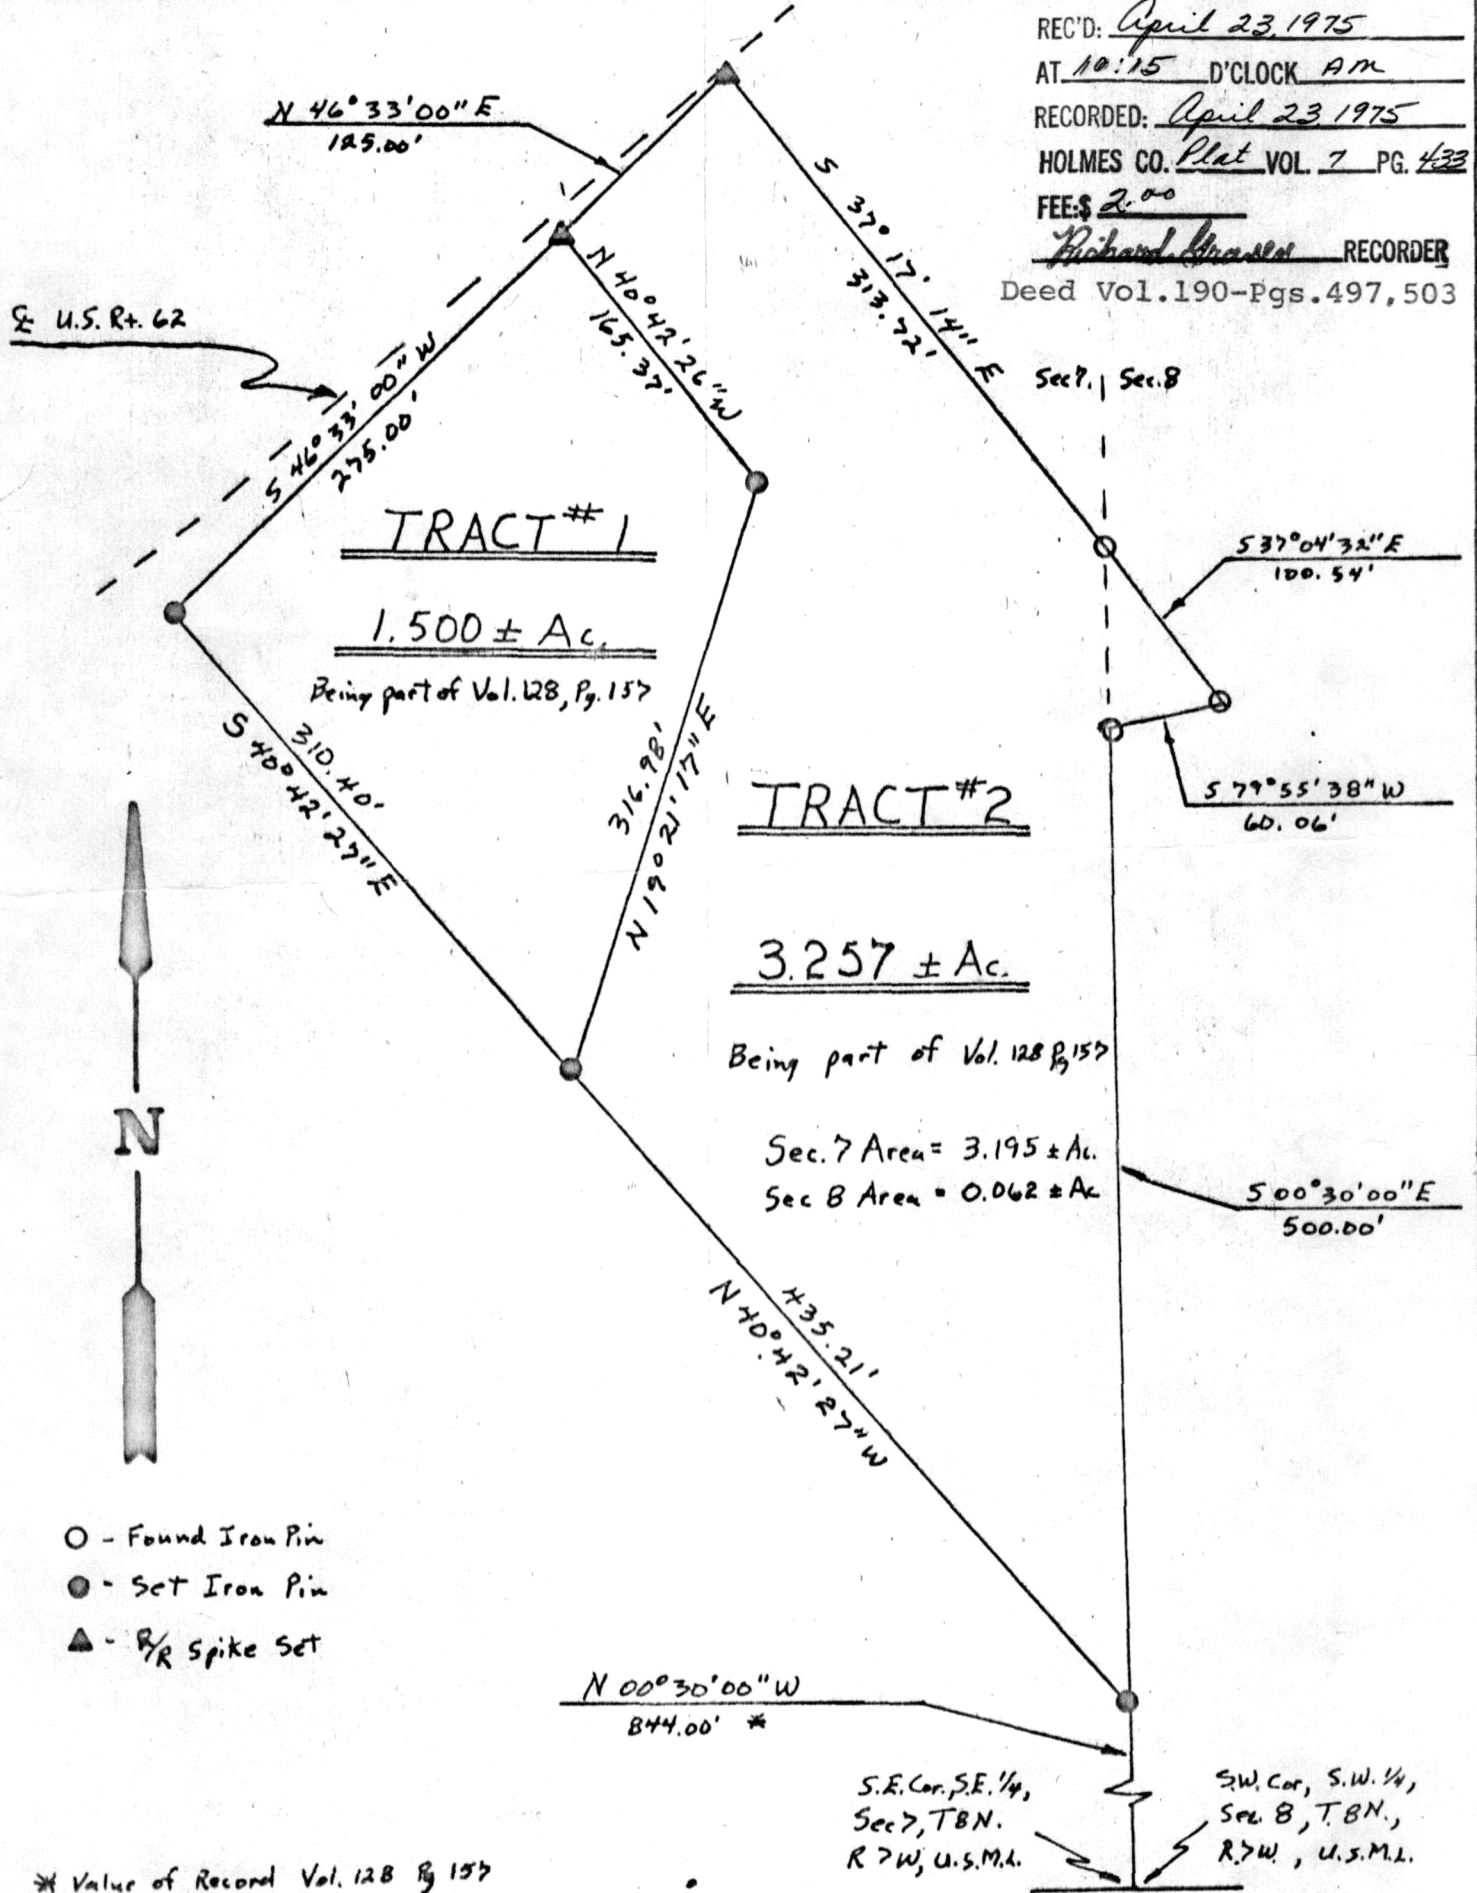

I hereby certify the above plat to be correct to the best of my knowledge and belief.

THE COSHOCTON LAND SURVEYING SERVICE

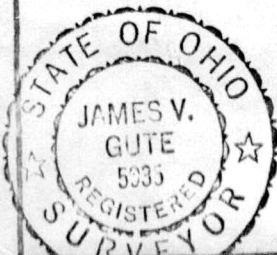

REGISTERED SURVEYOR - 5935