


WM. TERRY BURKEY SURVEYING



PAUL ALEXANDER SURVEY
 N.W. QUARTER SECTION 1
 N.E. QUARTER SECTION 2
 TOWNSHIP 8 RANGE 9
 RICHLAND TOWNSHIP
 VILLAGE OF GLENMONT
 HOLMES COUNTY, OHIO
 COMPLETED AUG. 4, 1973

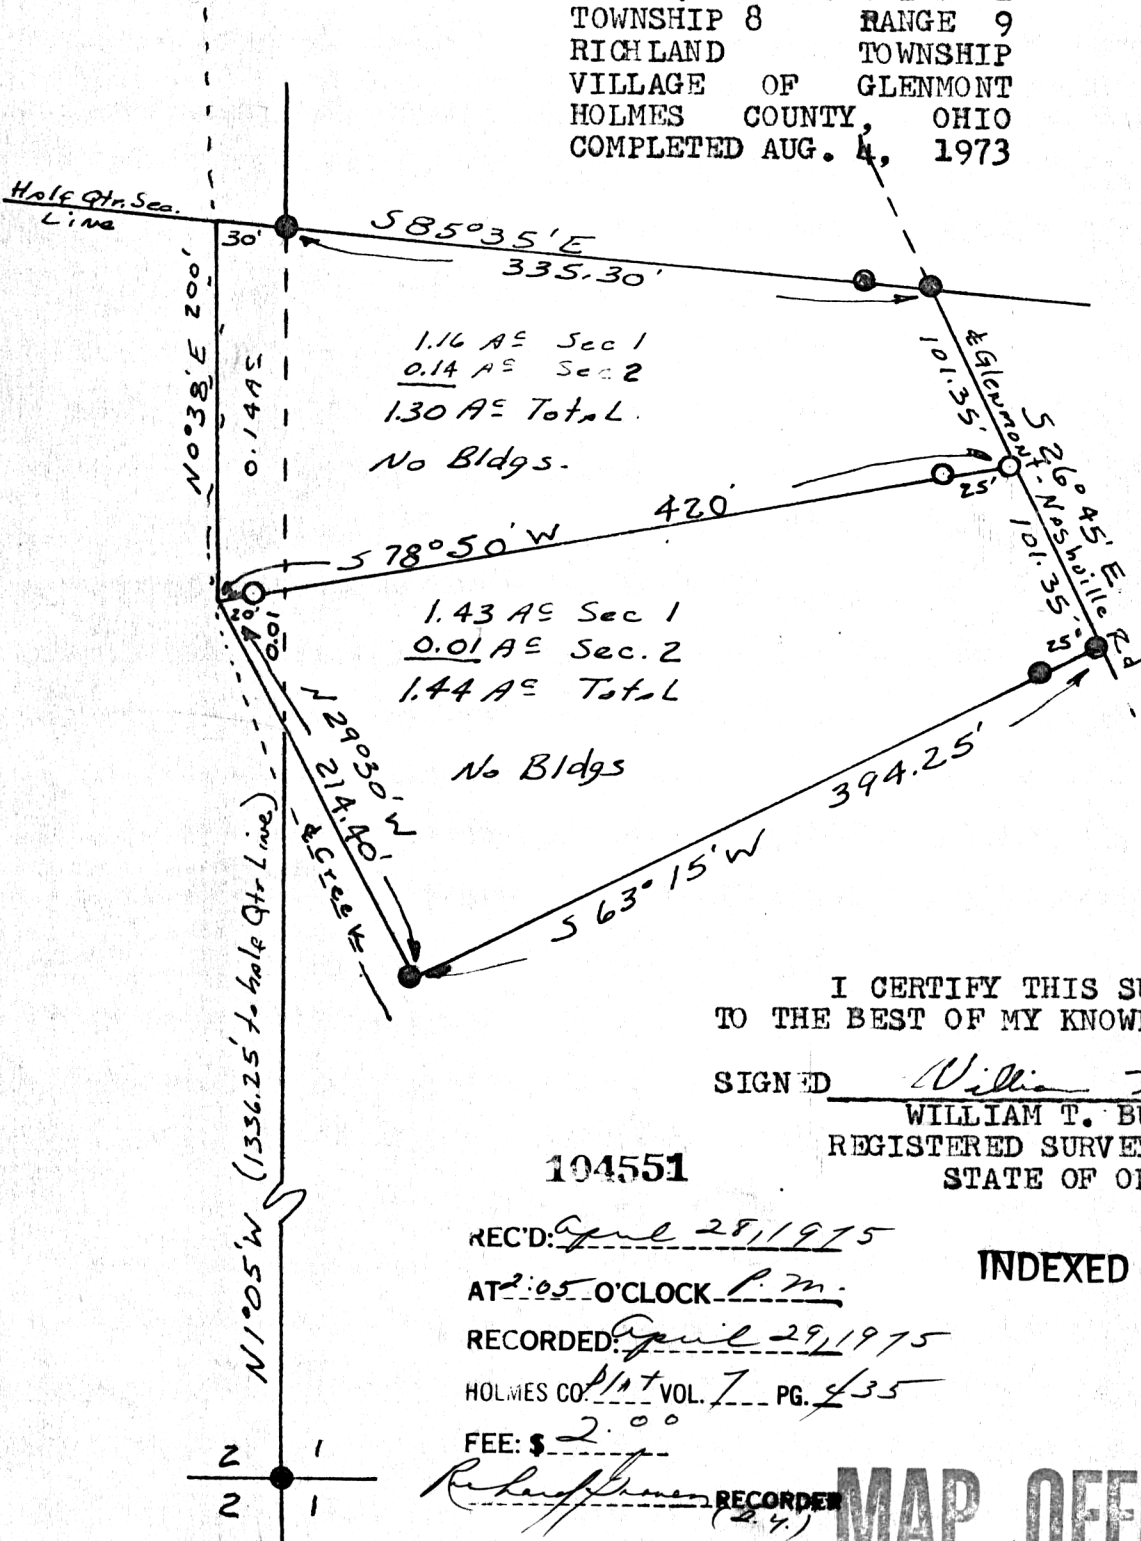

○ Pin Set
 ● Pin Fd
 Scale 1"=100'

I CERTIFY THIS SURVEY TO BE CORRECT TO THE BEST OF MY KNOWLEDGE AND BELIEF.

SIGNED William T. Burkey
 WILLIAM T. BURKEY
 REGISTERED SURVEYOR #5107
 STATE OF OHIO

104551

REC'D: April 28, 1975
 AT 2:05 O'CLOCK P.M.
 RECORDED: April 29, 1975
 HOLMES CO. Plat VOL. 7 PG. 435
 FEE: \$ 2.00

INDEXED

Richard J. Burkey RECORDED (24)

Deed Vol. 190-Pg. 532

MAP OFFICE COPY