

APPROVED BY  
TAX MAP OFFICE

Date 4-29-75 9M

SURVEY PLAT  
Berlin Township, Holmes County  
Part Of NW Qtr., Sec. 7, T-9, R-5

104627

INDEXED

REC'D: May 6, 1975

AT 2:07 O'CLOCK AM



RECORDED: May 6, 1975

HOLMES CO. Plat VOL. 7 PG. 443

FEE: \$ 2.00

Richard Grauer RECORDER  
(CR)

Deed Vol. 190-Pg. 608

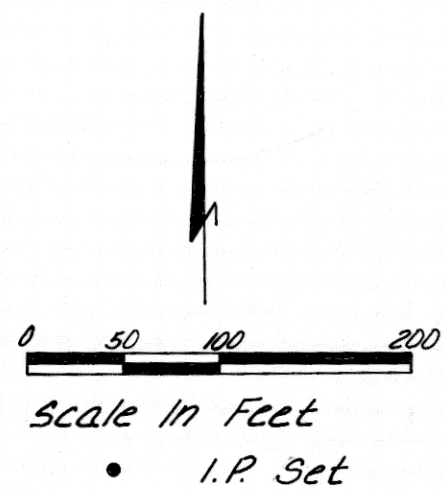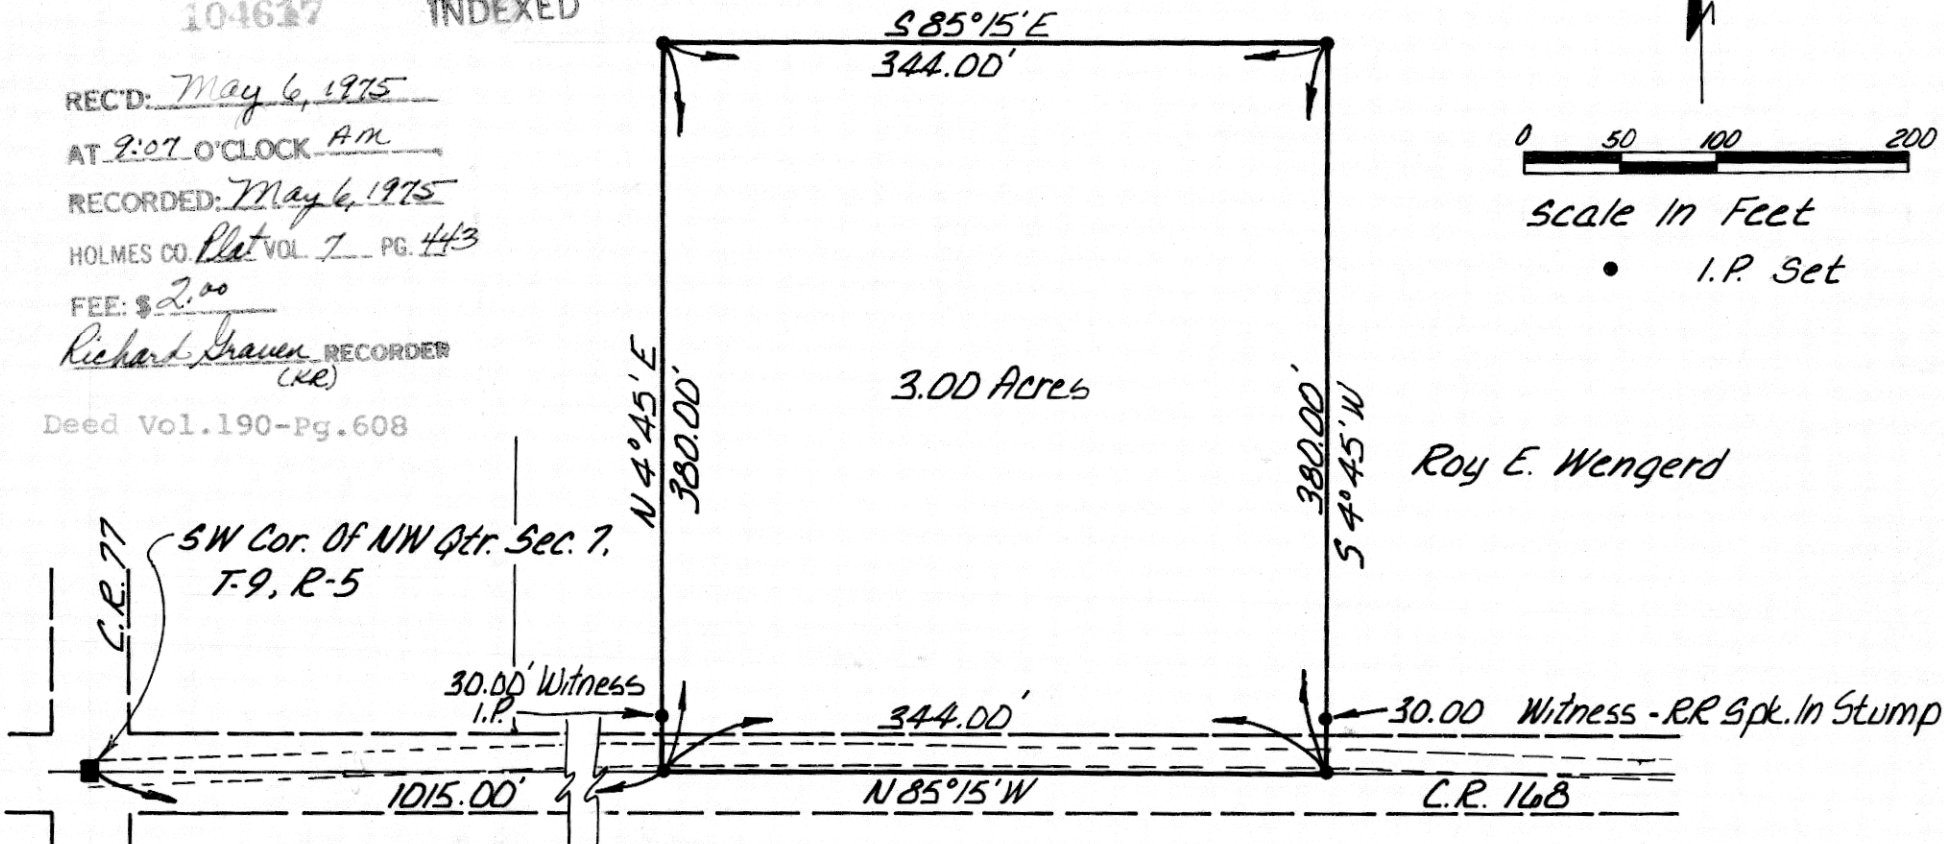

This Survey Made April 8, 1974 For The Grantor, Roy E. Wengerd  
To Transfer 3.00 Acres To Raymond S. Weaver.

Survey Plat Prepared By Engineering Associates Ltd., Wooster, Ohio

I Certify This Survey To Be Correct To The Best Of My Knowledge

William R. Hartnagel  
William R. Hartnagel R.S. 5481

*Geo.*