

THE COSHOCTON LAND SURVEYING SERVICE

233 S. FOURTH ST.


COSHOCTON, OHIO 43812

BEING PART OF: LOT 38  
 SEC. 2  
 QUAR. 3rd  
 T9N, R5W U.S.M.L.  
 TOWNSHIP BERLIN  
 COUNTY HOLMES

SURVEY FOR: *Eli B. Yoder*  
 DATE: *March 1974 (Revised March 6, 1975)*  
 SCALE: 1" = 100'

20X8  
 Deed Vol. 190-Pg. 697  
 RECD: *May 12, 1975*  
 AT 11:38 O'CLOCK AM  
 RECORDED: *May 12, 1975*  
 HOLMES CO. DEED VOL. 2, PG. 448  
 FEE: \$3.20  
*Richard Brown* RECORDER

104689 INDEXED

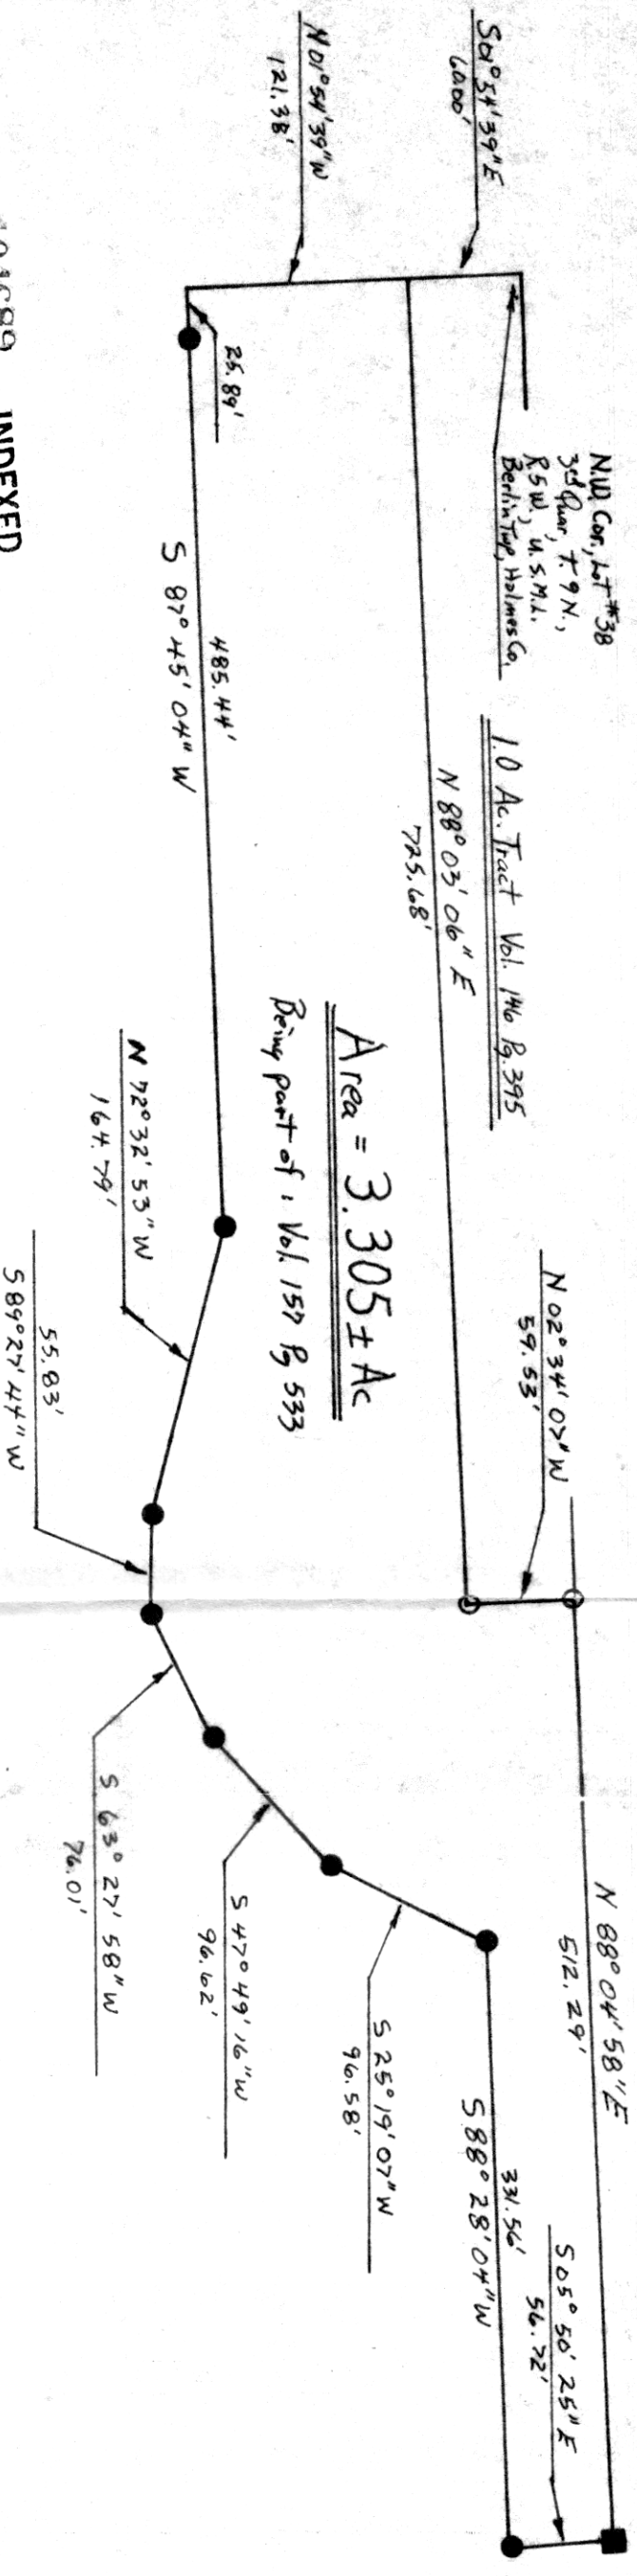

Area = 3.305 ± Ac  
 Being part of Vol. 159 Pg. 533

MAP OFFICE COPY

APPROVED BY  
 TAX MAP OFFICE  
 Date *5/12/75* *RLK*

- - Found Corner Stone
- - Found Iron Pin
- - Iron Pin Set



I hereby certify the above plat to be correct to the best of my knowledge and belief.

THE COSHOCTON LAND SURVEYING SERVICE

*Jim Gute*  
 REGISTERED SURVEYOR 5935