

THE COSHOCTON LAND SURVEYING SERVICE

233 S. FOURTH ST.


COSHOCTON, OHIO 43812

BEING PART OF: LOT 5 & 6
 SEC. ~
 QUAR. 4th
 T 9N, R 9W
 TOWNSHIP KNOX
 COUNTY HOLMES

SURVEY FOR: GERALD LEIGHTY

DATE: 3/75

SCALE: 1" = 200'

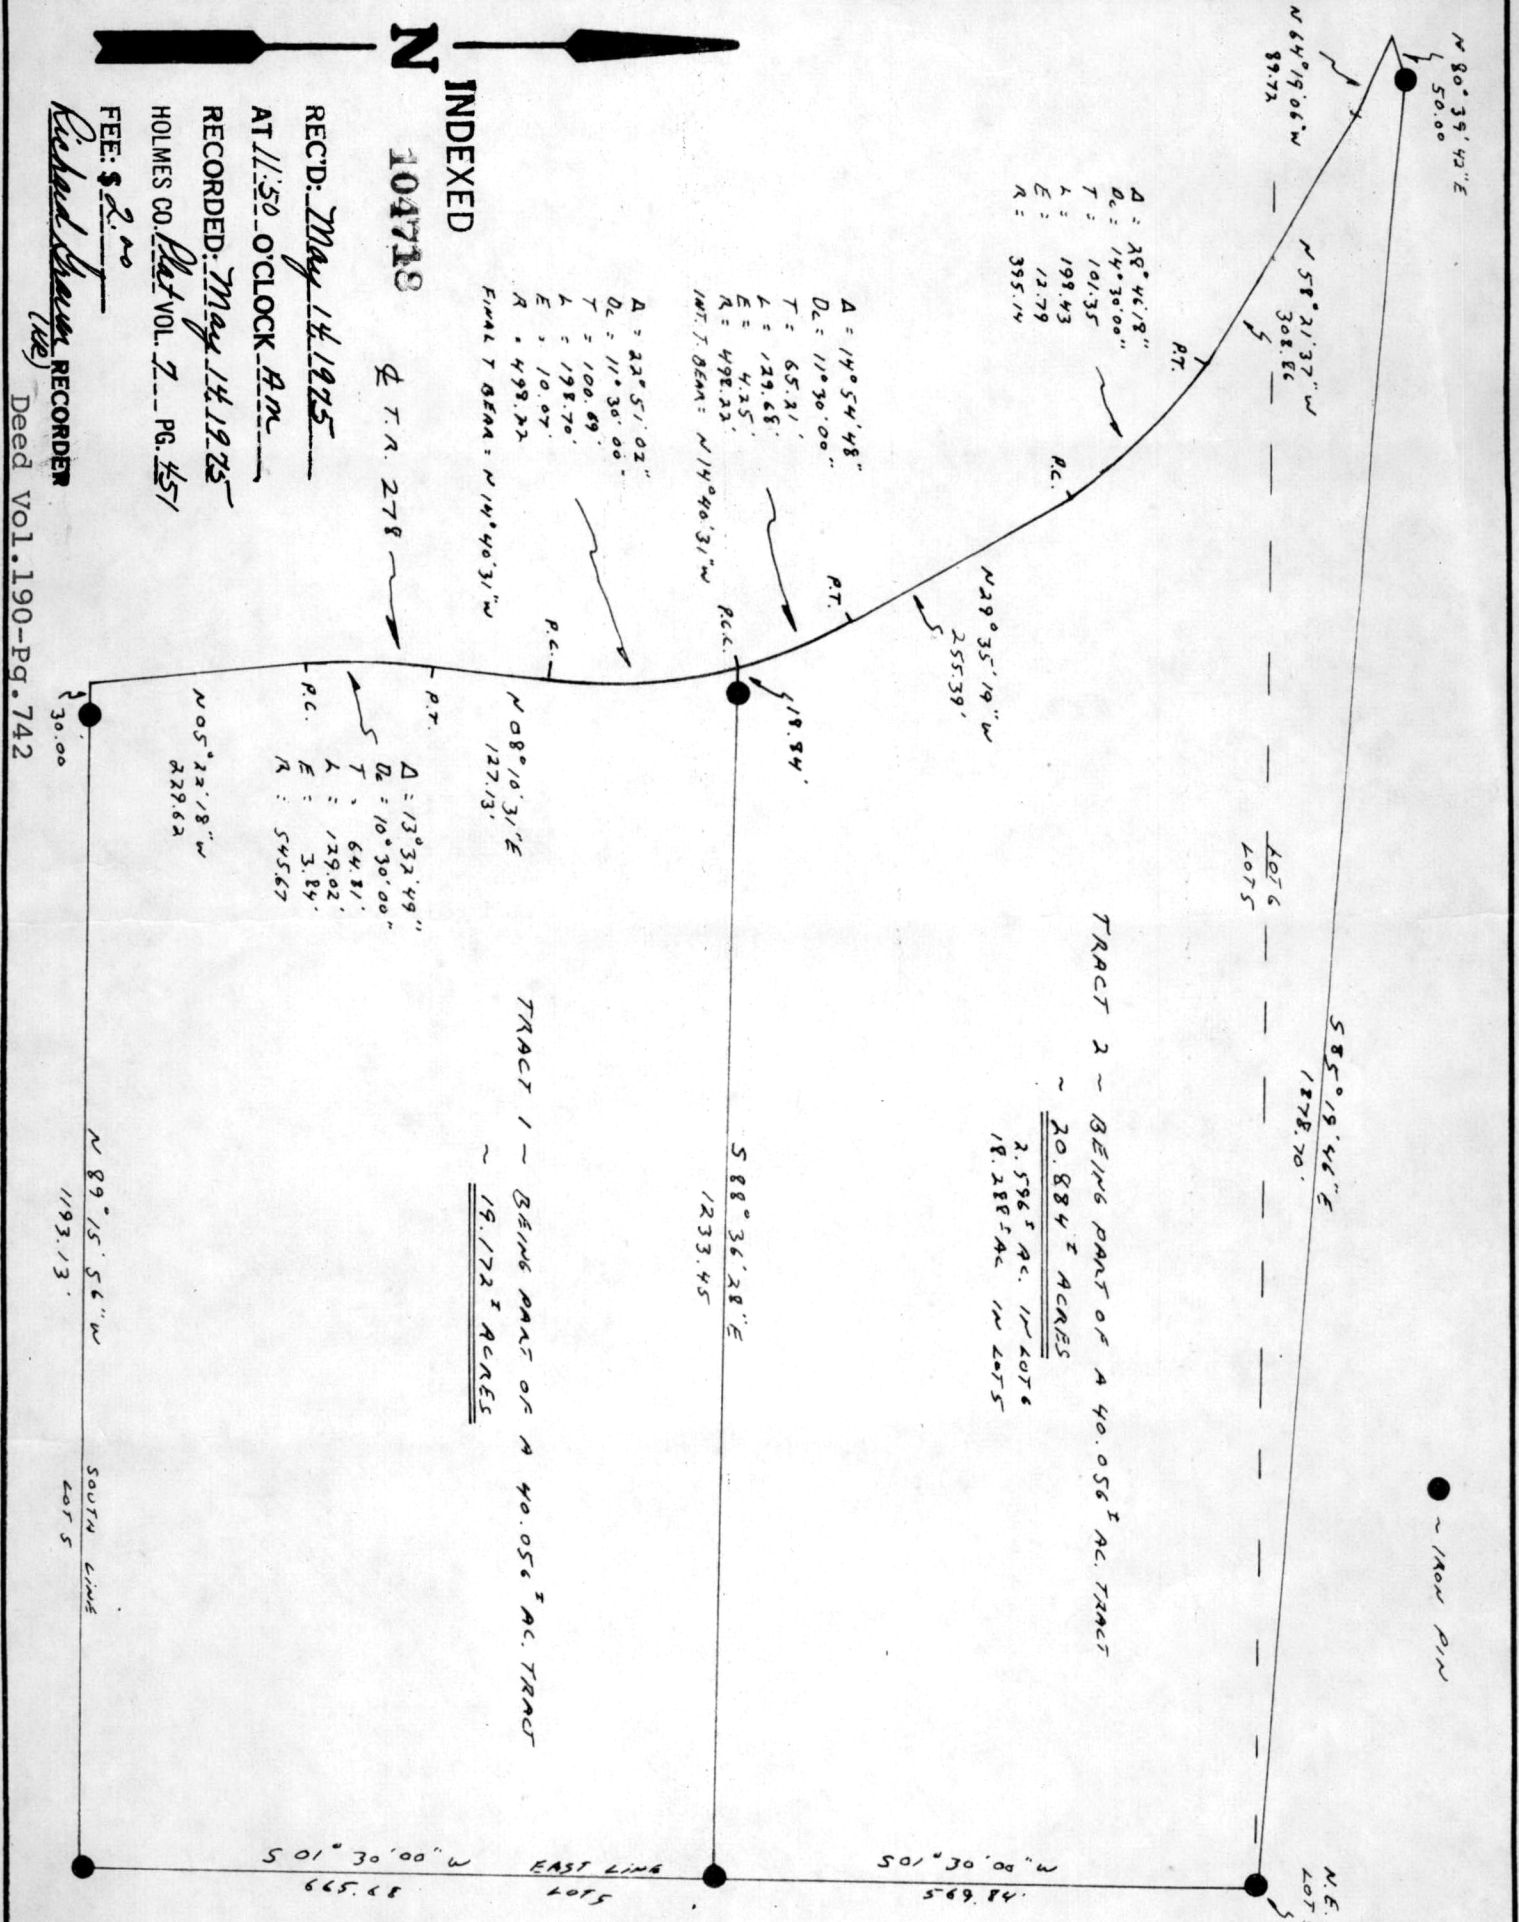

INDEXED

104719

Q.T.R. 278

REC'D: May 14 1975

AT 11:50 O'CLOCK AM


RECORDED: May 14 1975

HOLMES CO. Plat Vol. 7, Pg. 451

FEE: \$2.00

Richard Hoover RECORDER

Deed Vol. 190-Pg. 742

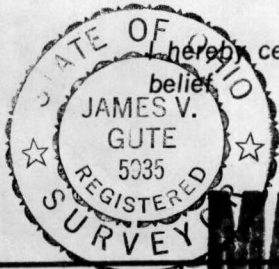

I hereby certify the above plat to be correct to the best of my knowledge and belief.

THE COSHOCTON LAND SURVEYING SERVICE

REGISTERED SURVEYOR - 5935

MAP OFFICE COPY